



- LEGEND**
- PROPOSED RIGHT-OF-WAY
 - - - PROPOSED SLOPE EASEMENT
 - - - LIMITS OF CUT/FILL
 - EXISTING PAVEMENT

EL DORADO COUNTY DEPARTMENT OF TRANSPORTATION

Figure 2: Build Alternative 1

US-50/PONDEROSA ROAD INTERCHANGE

DRAWN BY: JRBI	 DAVID EVANS AND ASSOCIATES <small>1544 Europa Road, Suite 200 Roseville California 95661 Phone: 916.761.9383</small>	JOB NO.	SHEET	
CHECKED BY: JORO		FILE NO.	OF	
DATE: 9-19-08		03-2E5500	1	3
SCALE: 1" = 300'				

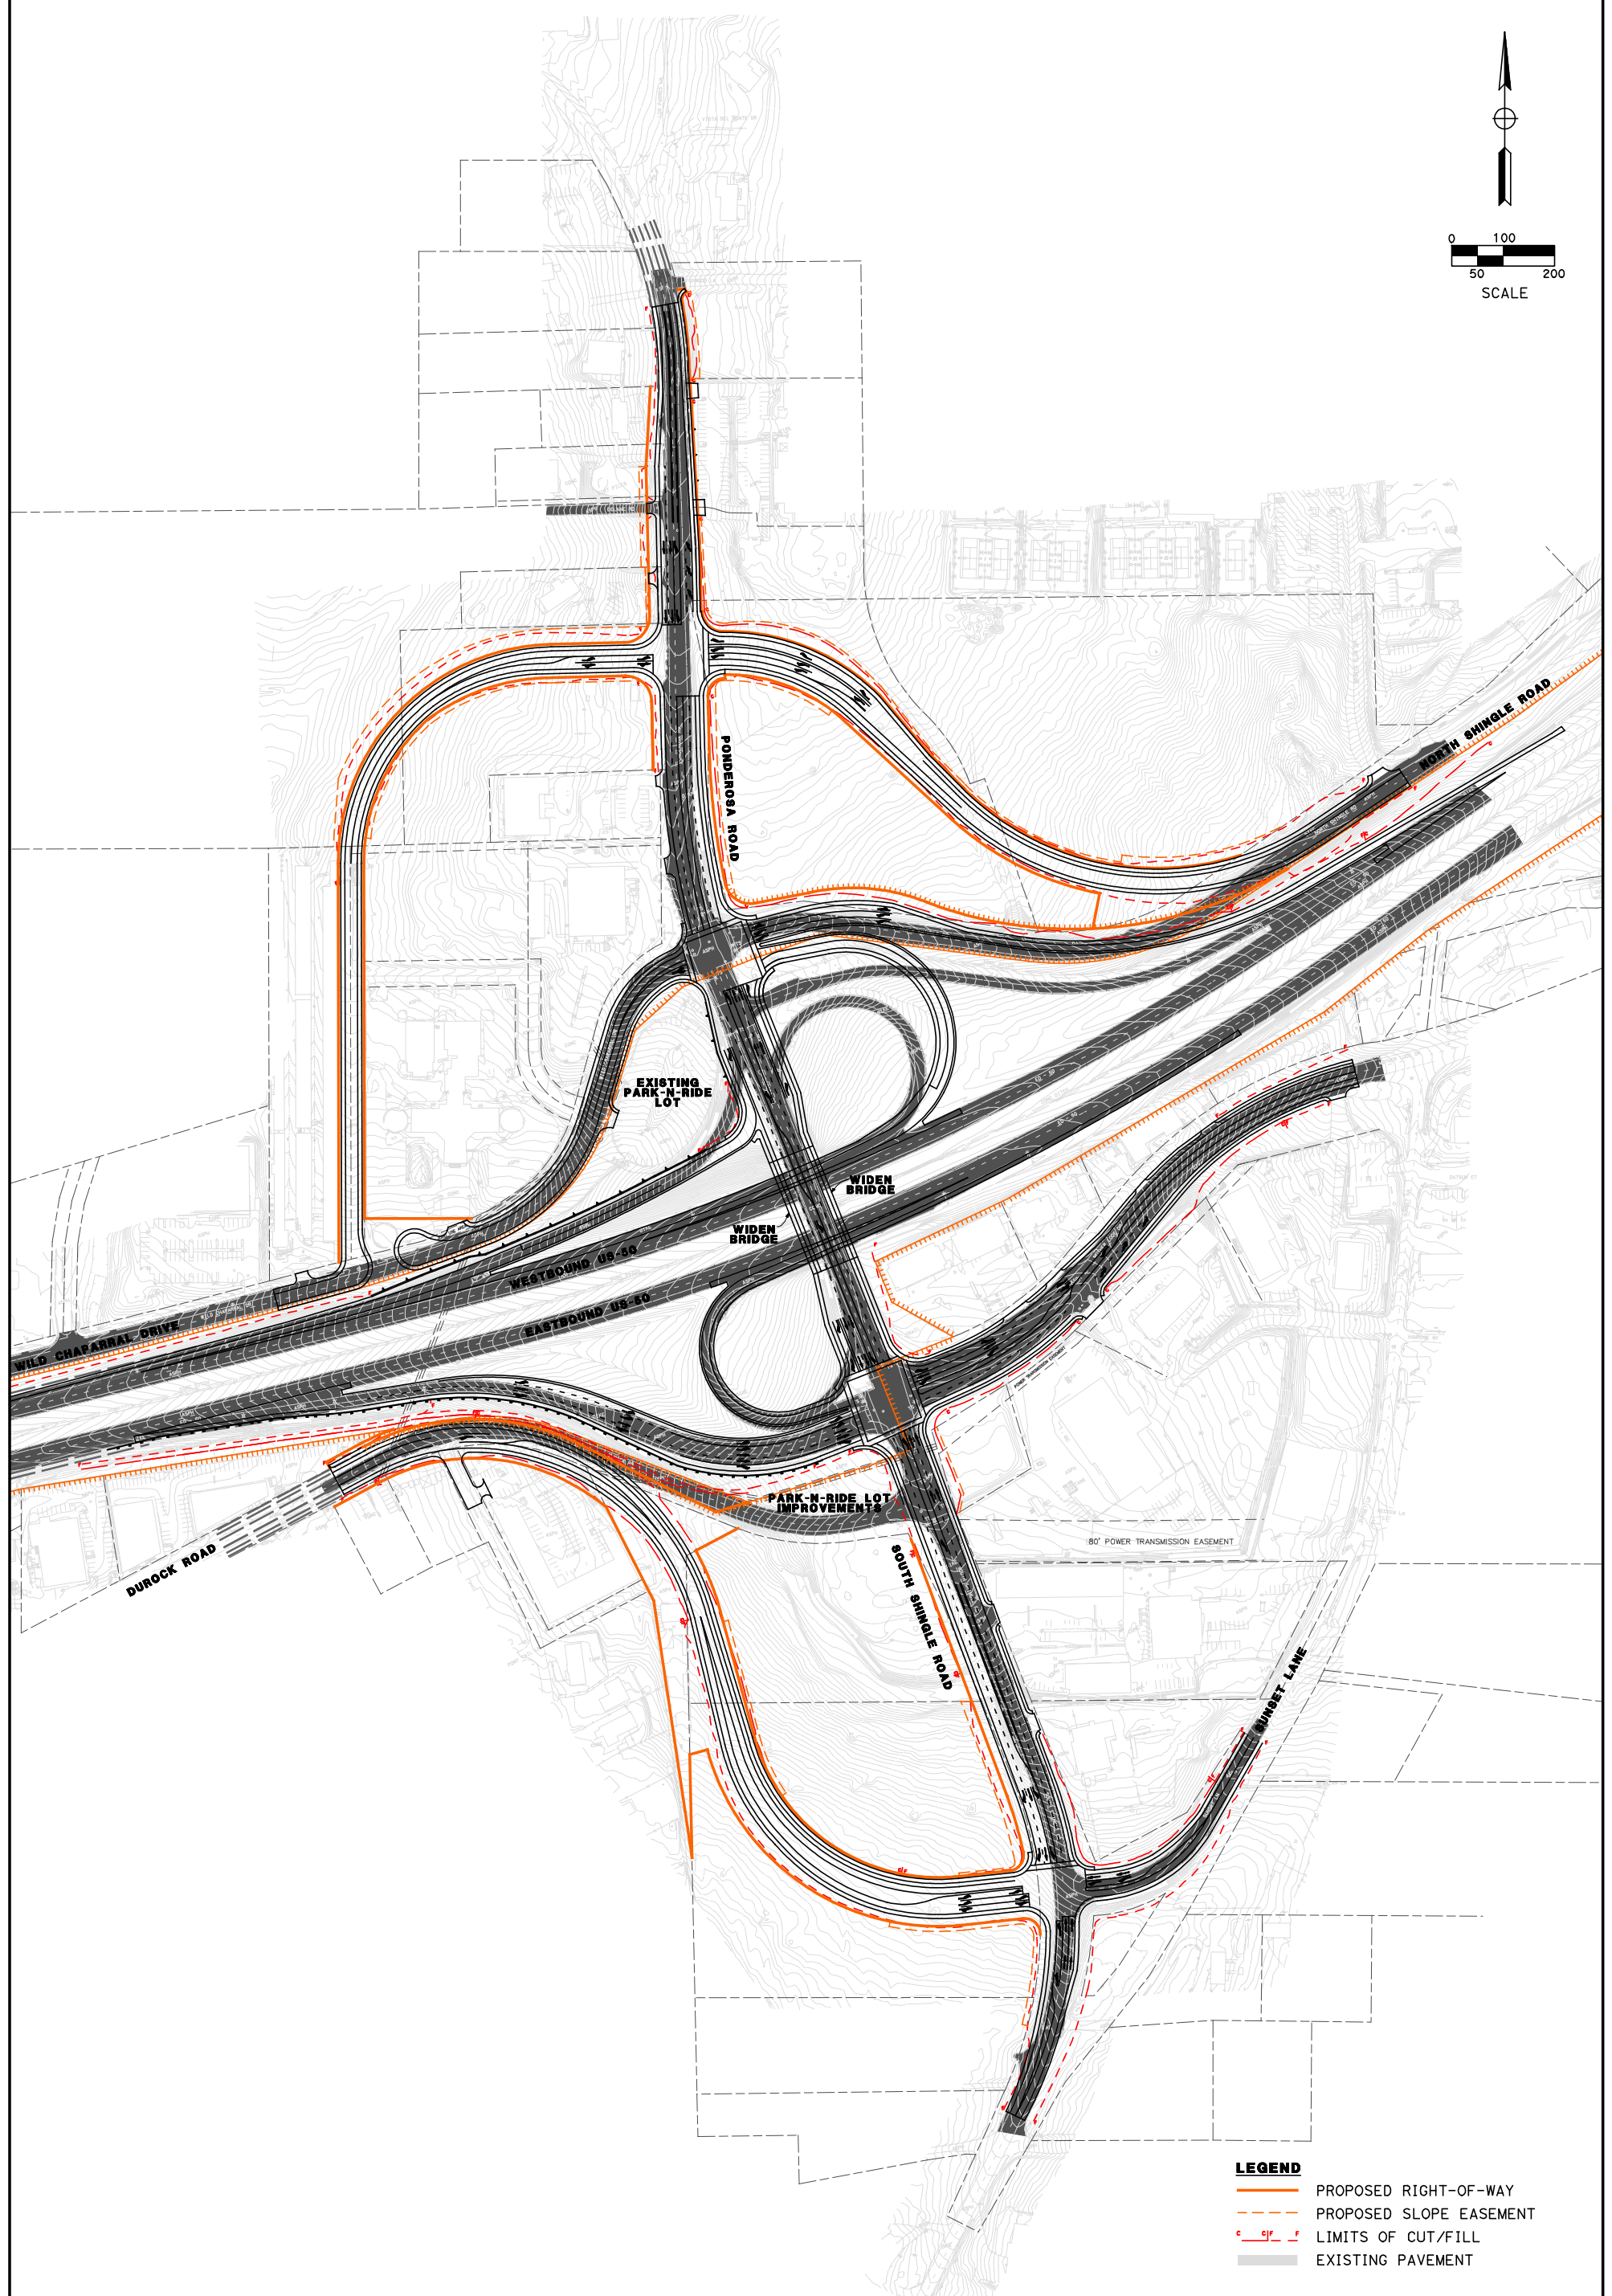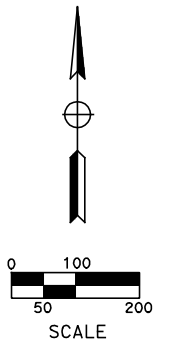


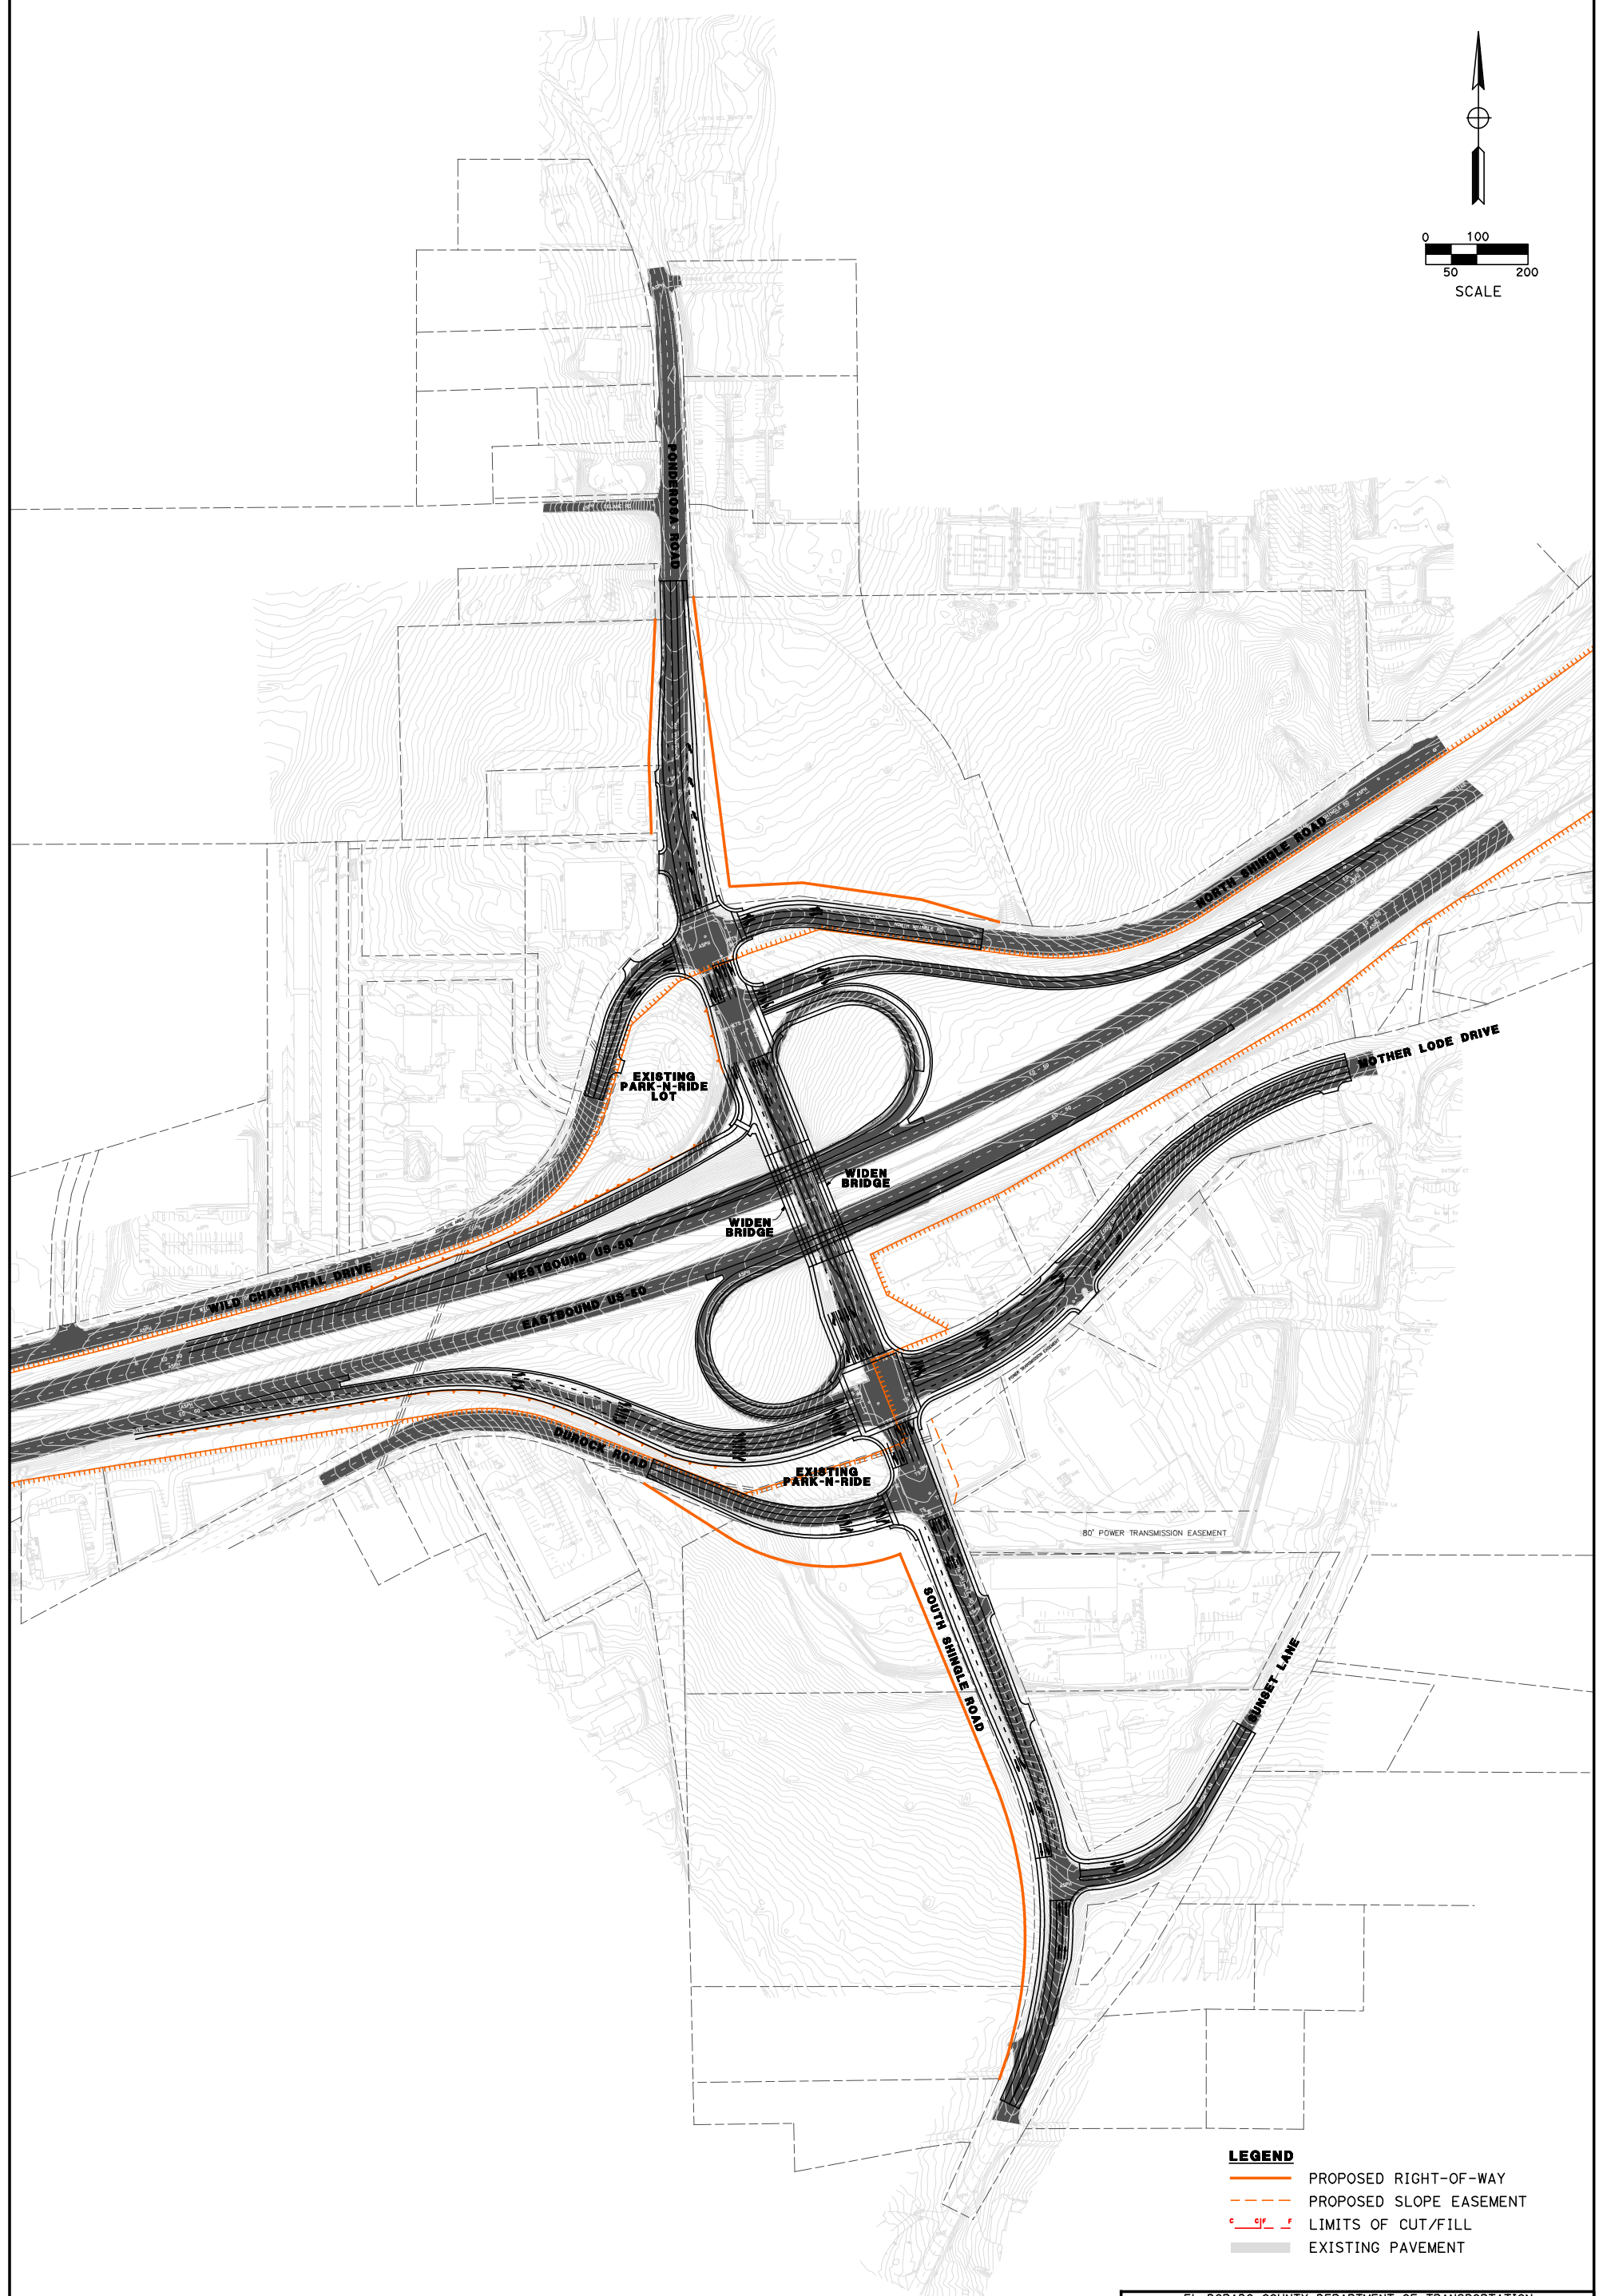
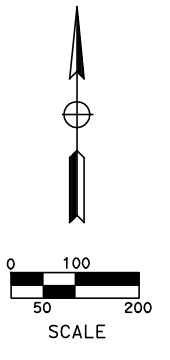
- LEGEND**
- PROPOSED RIGHT-OF-WAY
 - - - PROPOSED SLOPE EASEMENT
 - - - LIMITS OF CUT/FILL
 - EXISTING PAVEMENT

EL DORADO COUNTY DEPARTMENT OF TRANSPORTATION

Figure 3: Build Alternative 2

US-50/PONDEROSA ROAD INTERCHANGE

DRAWN BY: JRBI	 DAVID EVANS AND ASSOCIATES <small>1541 Europa Road, Suite 200 Roseville California 95661 Phone: 916.761.9383</small>	JOB NO.	SHEET	
CHECKED BY: JORO		FILE NO.	OF	
DATE: 9-19-08		03-2E5500	2	3
SCALE: 1" = 300'				




- LEGEND**
- PROPOSED RIGHT-OF-WAY
 - - - PROPOSED SLOPE EASEMENT
 - - - LIMITS OF CUT/FILL
 - EXISTING PAVEMENT

EL DORADO COUNTY DEPARTMENT OF TRANSPORTATION


Figure 4: Build Alternative 3

US-50/PONDEROSA ROAD INTERCHANGE

DRAWN BY: JRBI	 DAVID EVANS DA ASSOCIATES <small>1544 Eureka Road, Suite 200 Roseville California 95661 Phone: 916.761.9383</small>	JOB NO.	SHEET	
CHECKED BY: JORO		FILE NO.	3	
DATE: 9-19-08		03-2E5500	OF	3
SCALE: 1" = 300'				

PONDEROSA INTERCHANGE DESIGN STANDARD DECISION DOCUMENT

ATTACHMENT "B"

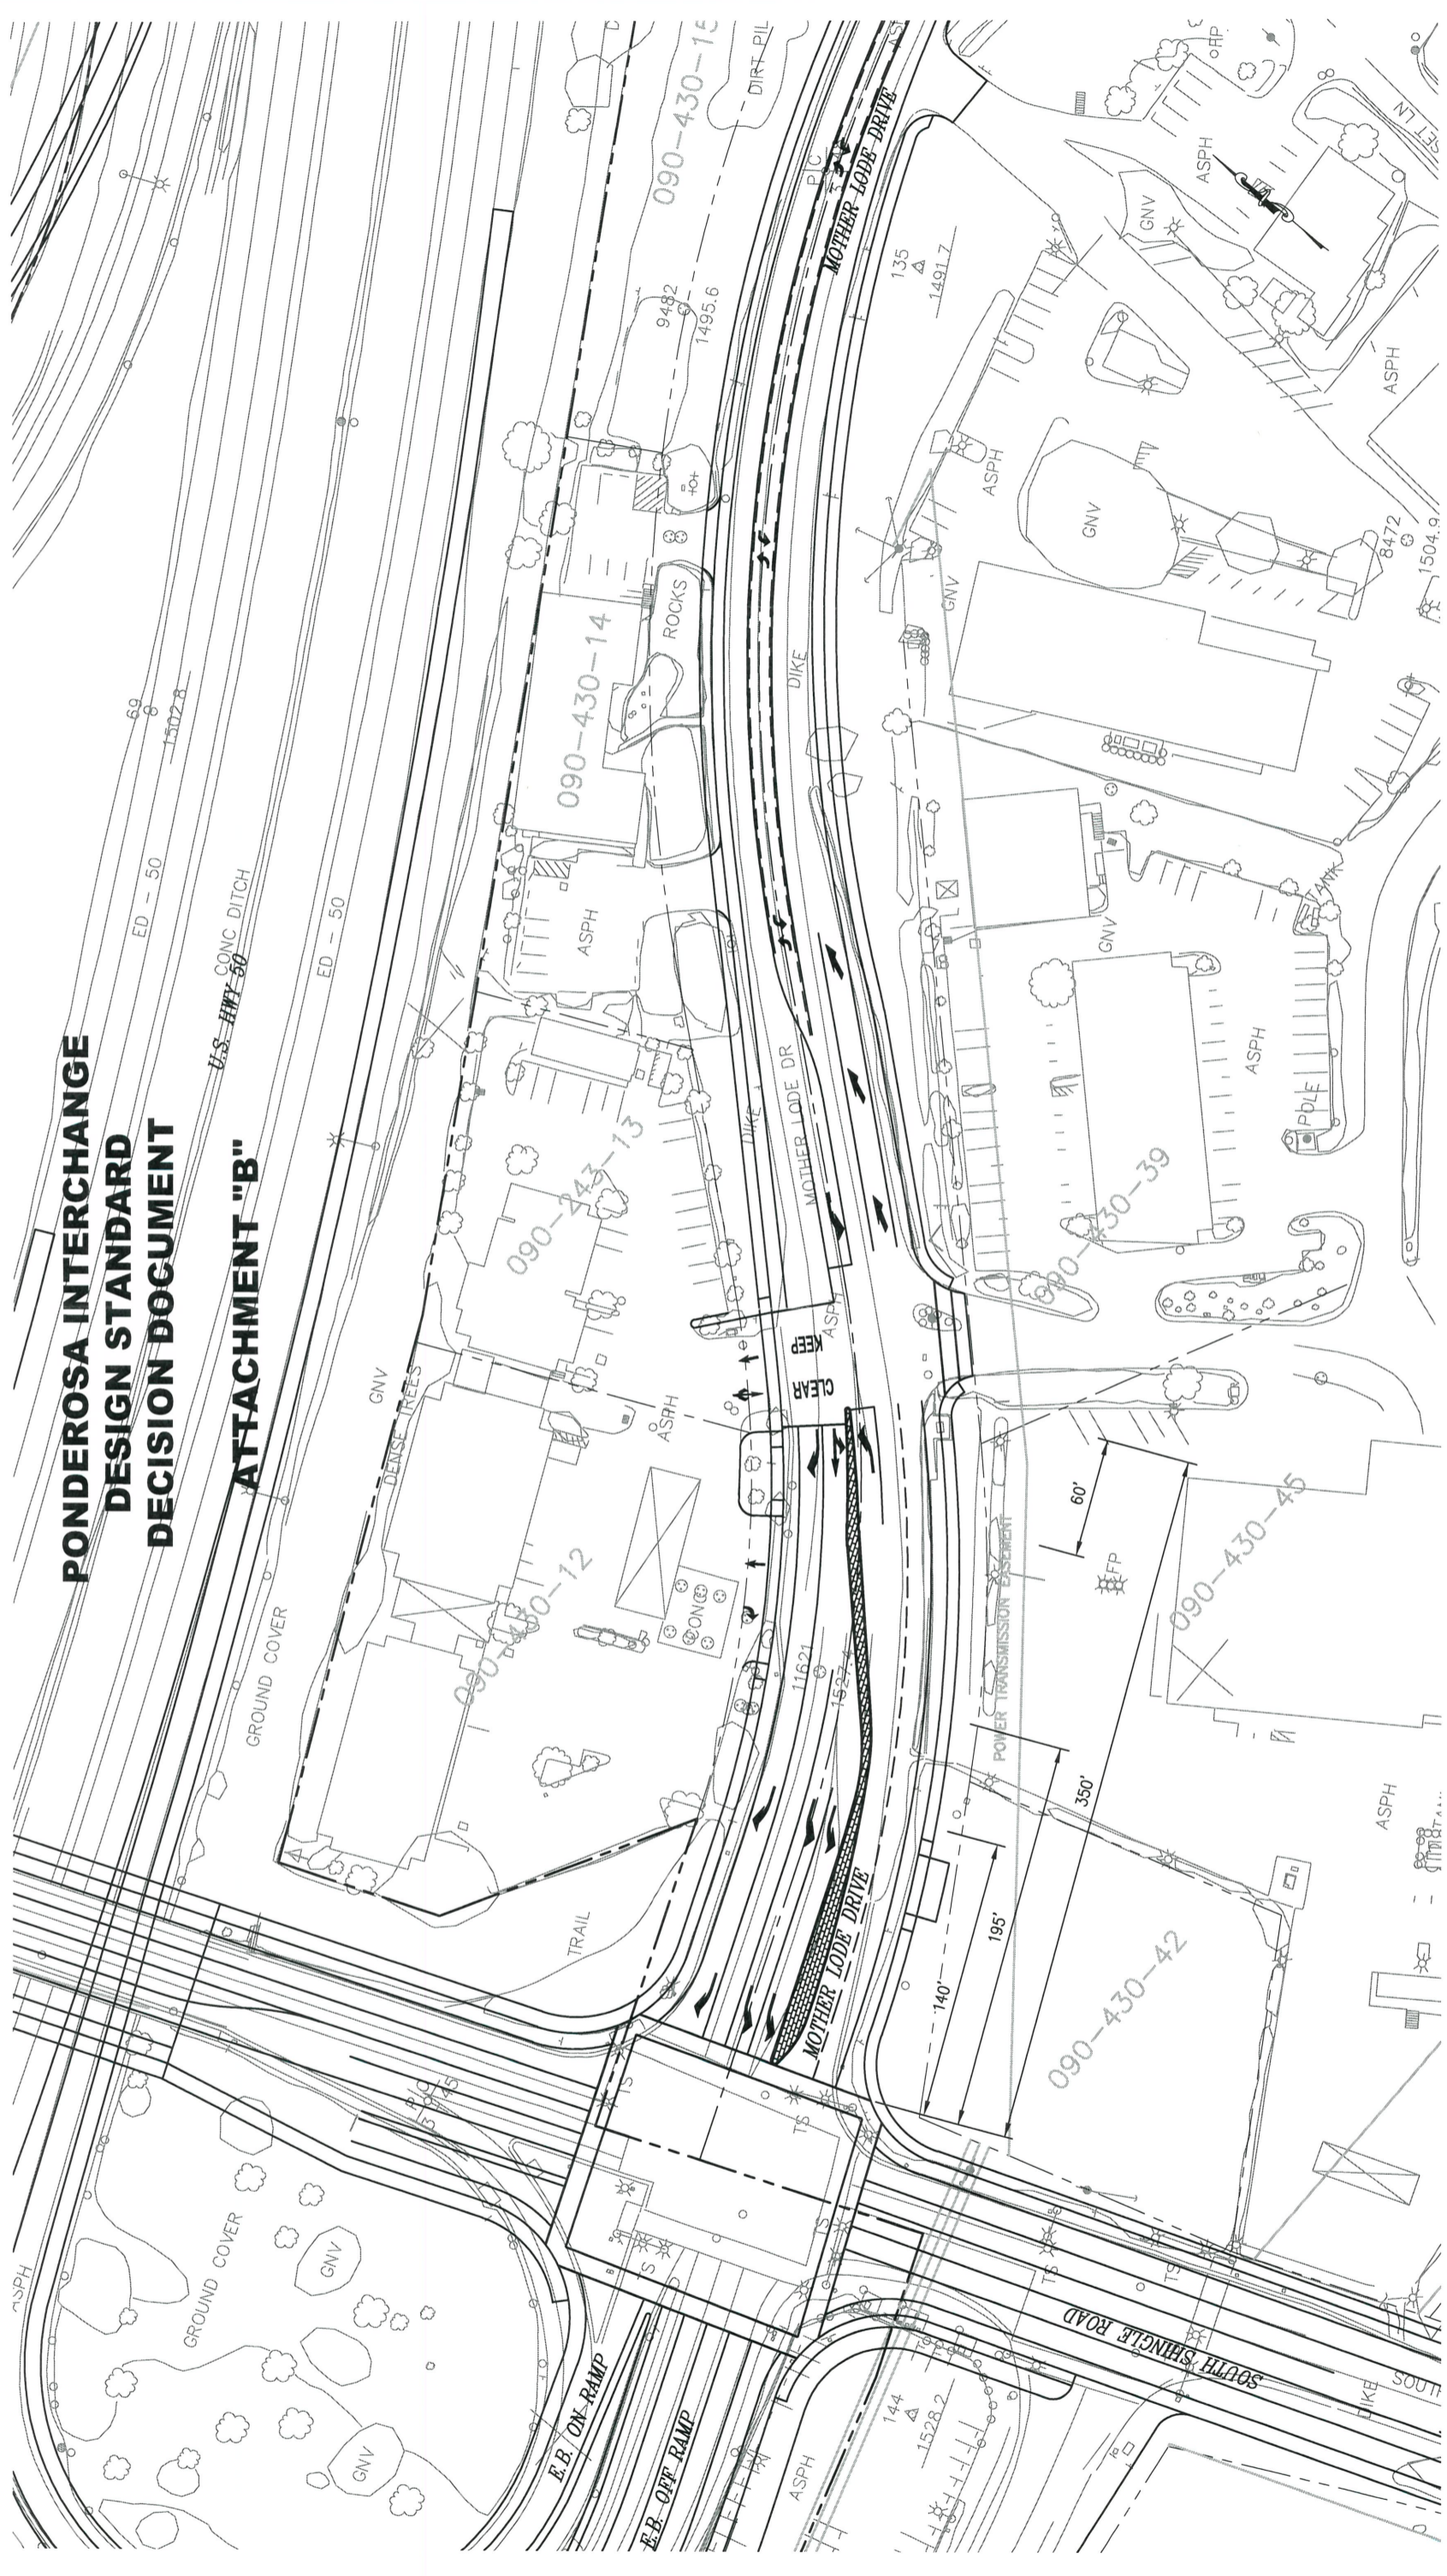

MOTHER LODE DRIVE
TURN LANE CONFIGURATION
SCALE: 1" = 40'

PREPARED UNDER THE SUPERVISION OF: REGISTERED CIVIL ENGINEER	DESIGNED: JMN CHECKED: -	DRAWN: JMN DATE: 5/10/18	ROAD NUMBER: 240
	COUNTY OF EL DORADO COMMUNITY DEVELOPMENT SERVICES DEPARTMENT OF TRANSPORTATION		
PONDEROSA INTERCHANGE			SHEET EX-1 1 OF 1 W.D. No. 71333
REVISION NUMBER DATE	DESCRIPTION	BY	DATE

