



 










**LEGEND**

-  PROPOSED PIPE
-  PROPOSED STORM BASIN / SEZ ENHANCEMENT
-  PROPOSED FILL REMOVAL / RESTORATION
-  PROPOSED AC REMOVAL / RESTORATION
-  PROPOSED BIKE PATH
-  PROPOSED TRAIL
-  PROPOSED ROCK SPILLWAY
-  EDUCATIONAL / INFORMATIONAL OUTREACH SIGN
-  BOARDWALK
-  ZIG ZAG FENCING
-  BATHROOM FACILITY

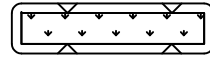NOTE:  
THIS PROJECT IS LOCATED IN AN ENVIRONMENTALLY SENSITIVE AREA. YOU MUST EXERCISE UTMOST CARE TO PROTECT AND MAINTAIN EXISTING VEGETATION AND MINIMIZE SOIL COMPACTION WITHIN CONSTRUCTION AREAS.

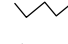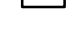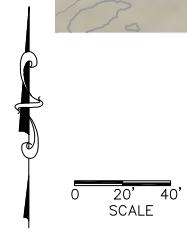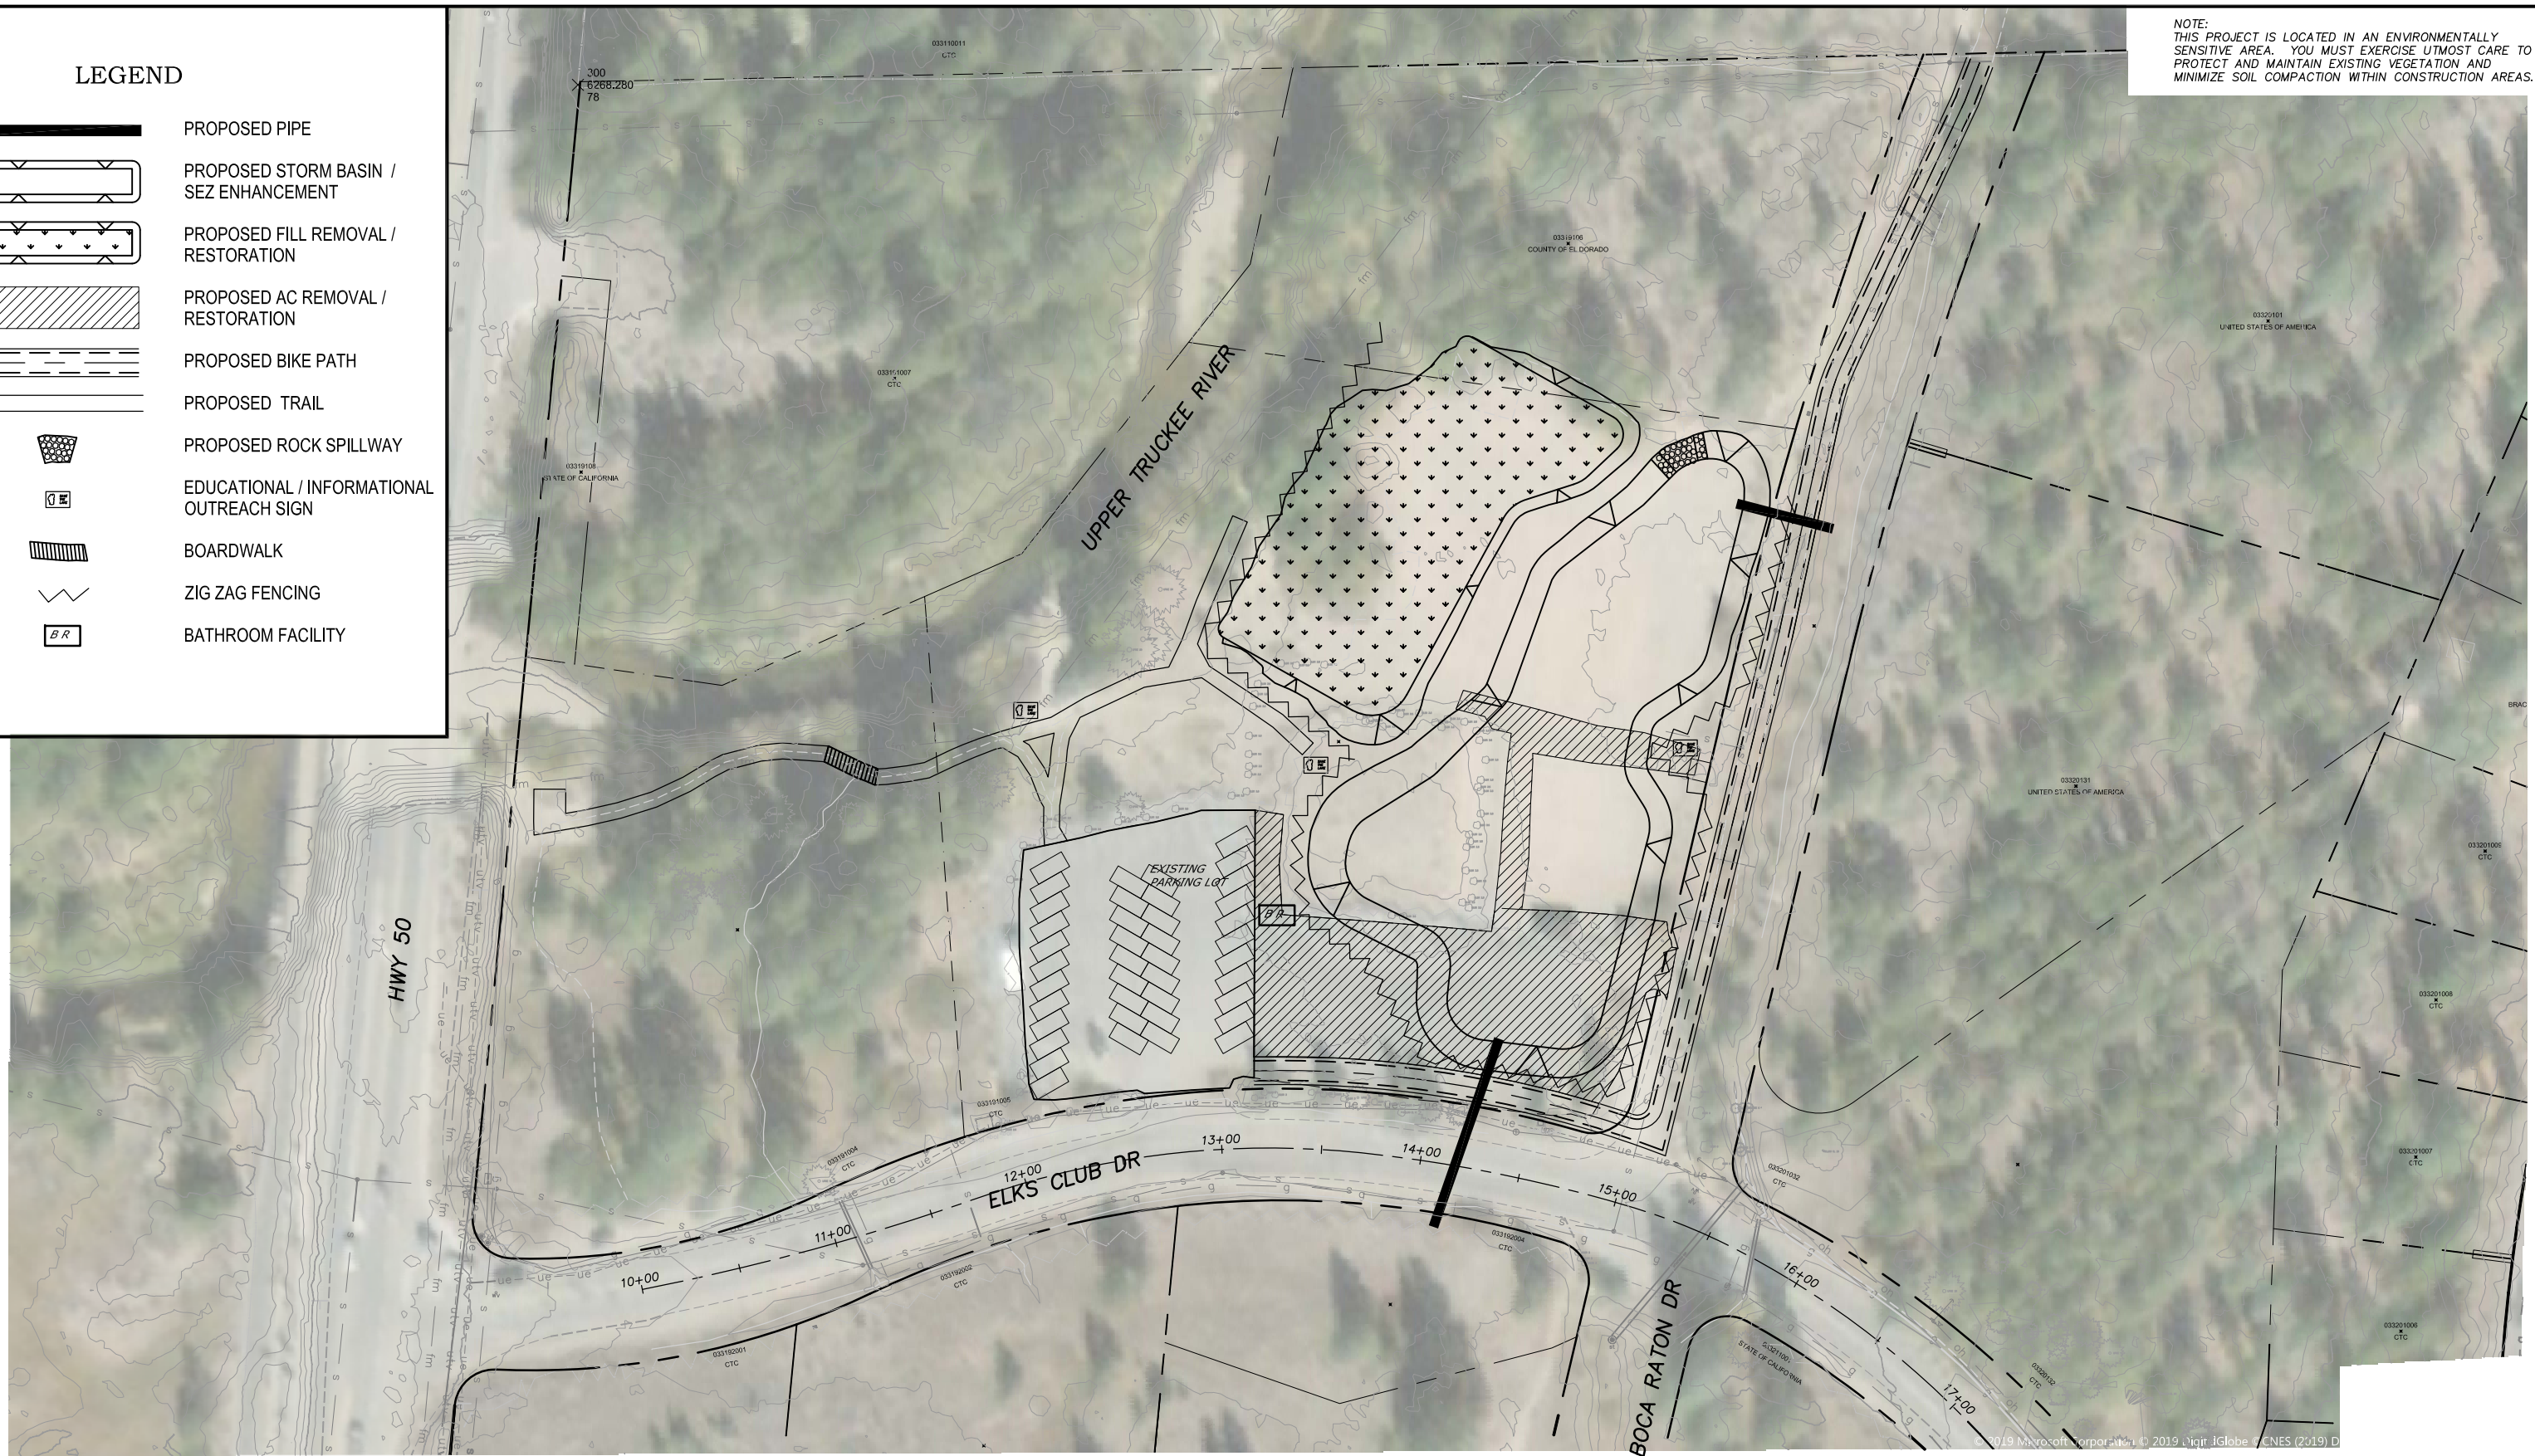


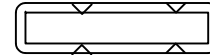






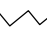

COUNTY OF EL DORADO  
COMMUNITY DEVELOPMENT SERVICES  
DEPARTMENT OF TRANSPORTATION

COUNTRY CLUB HEIGHTS  
PHASE III  
WATER QUALITY PROJECT  
ALTERNATIVE 1 - LOWER ELKS CLUB DR



FIGURE  
**14**

DATE: 03/2019 PROJECT NO.: 95191 BY: DMG

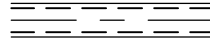**LEGEND**

-  PROPOSED PIPE
-  PROPOSED BASIN / SEZ ENHANCEMENT
-  PROPOSED FILL REMOVAL / RESTORATION
-  PROPOSED AC REMOVAL / RESTORATION
-  PROPOSED BIKE PATH
-  PROPOSED TRAIL
-  PROPOSED ROCK SPILLWAY
-  EDUCATIONAL / INFORMATIONAL OUTREACH SIGN
-  ZIG ZAG FENCING
-  BATHROOM FACILITY

NOTE:  
THIS PROJECT IS LOCATED IN AN ENVIRONMENTALLY SENSITIVE AREA. YOU MUST EXERCISE UTMOST CARE TO PROTECT AND MAINTAIN EXISTING VEGETATION AND MINIMIZE SOIL COMPACTION WITHIN CONSTRUCTION AREAS.

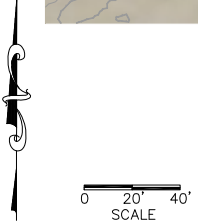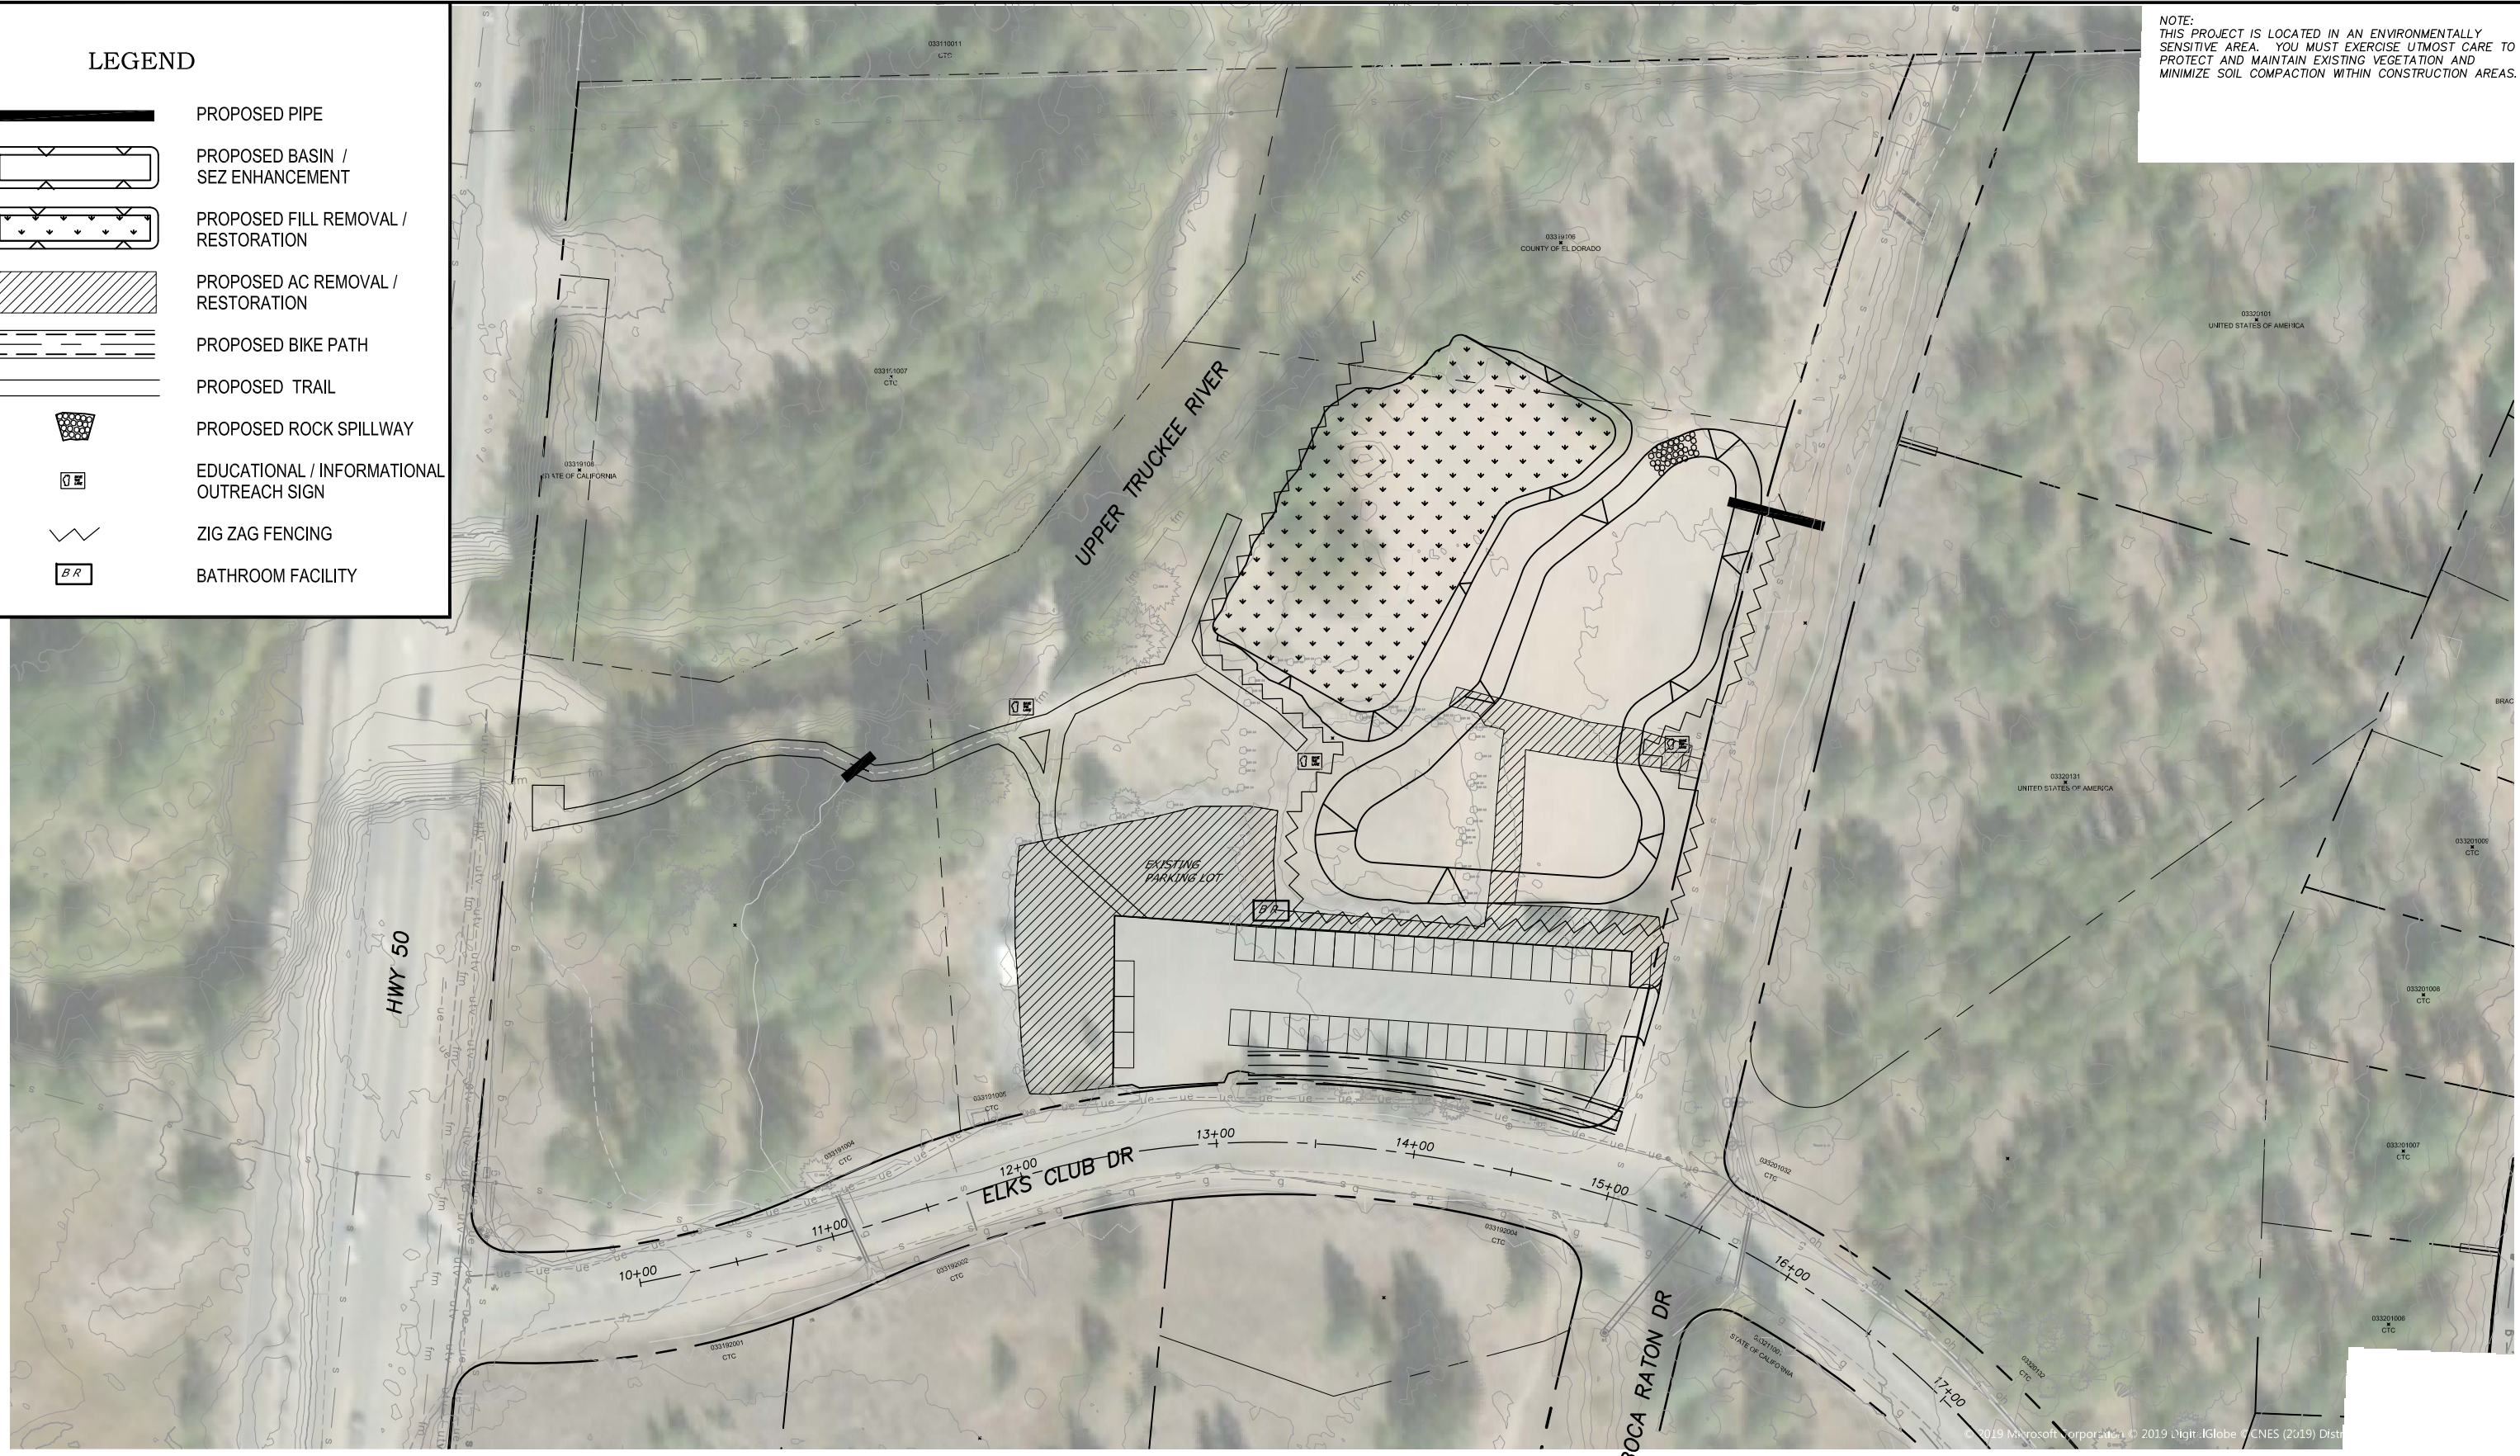

COUNTY OF EL DORADO  
COMMUNITY DEVELOPMENT SERVICES  
DEPARTMENT OF TRANSPORTATION

COUNTRY CLUB HEIGHTS  
PHASE III  
WATER QUALITY PROJECT  
ALTERNATIVE 2 - LOWER ELKS CLUB DR

FIGURE  
**16**







DATE: 03/2019	PROJECT NO.: 95191	BY: DMG
---------------	--------------------	---------

**!! WARNING !!**  
 THE LOCATION AND/OR ELEVATION OF EXISTING UNDERGROUND UTILITIES SHOWN ON THESE PLANS ARE ONLY APPROXIMATE. CONTRACTOR TO VERIFY LOCATION AND ELEVATION OF ALL EXISTING UNDERGROUND UTILITIES.

NOTE: THIS PROJECT IS LOCATED IN AN ENVIRONMENTALLY SENSITIVE AREA. YOU MUST EXERCISE UTMOST CARE TO PROTECT AND MAINTAIN EXISTING VEGETATION AND MINIMIZE SOIL COMPACTION WITHIN CONSTRUCTION AREAS.



**LEGEND**

-  PROPOSED PIPE REMOVAL
-  PROPOSED AC REMOVAL / RESTORATION
-  PROPOSED AC
-  PROPOSED GATE
-  PROPOSED RLC
-  PROPOSED BLC

0 20' 40'  
SCALE



COUNTY OF EL DORADO  
 COMMUNITY DEVELOPMENT SERVICES  
 DEPARTMENT OF TRANSPORTATION

COUNTRY CLUB HEIGHTS  
 PHASE III  
 WATER QUALITY PROJECT  
 ALTERNATIVE 1 - WAVERLY DR

FIGURE

15


DATE: 03/2019

PROJECT NO.: 95191


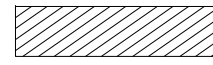
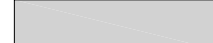

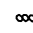

BY: DMG


**!! WARNING !!**  
 THE LOCATION AND/OR ELEVATION OF EXISTING UNDERGROUND UTILITIES SHOWN ON THESE PLANS ARE ONLY APPROXIMATE. CONTRACTOR TO VERIFY LOCATION AND ELEVATION OF ALL EXISTING UNDERGROUND UTILITIES.


NOTE:  
 THIS PROJECT IS LOCATED IN AN ENVIRONMENTALLY SENSITIVE AREA. YOU MUST EXERCISE UTMOST CARE TO PROTECT AND MAINTAIN EXISTING VEGETATION AND MINIMIZE SOIL COMPACTION WITHIN CONSTRUCTION AREAS.

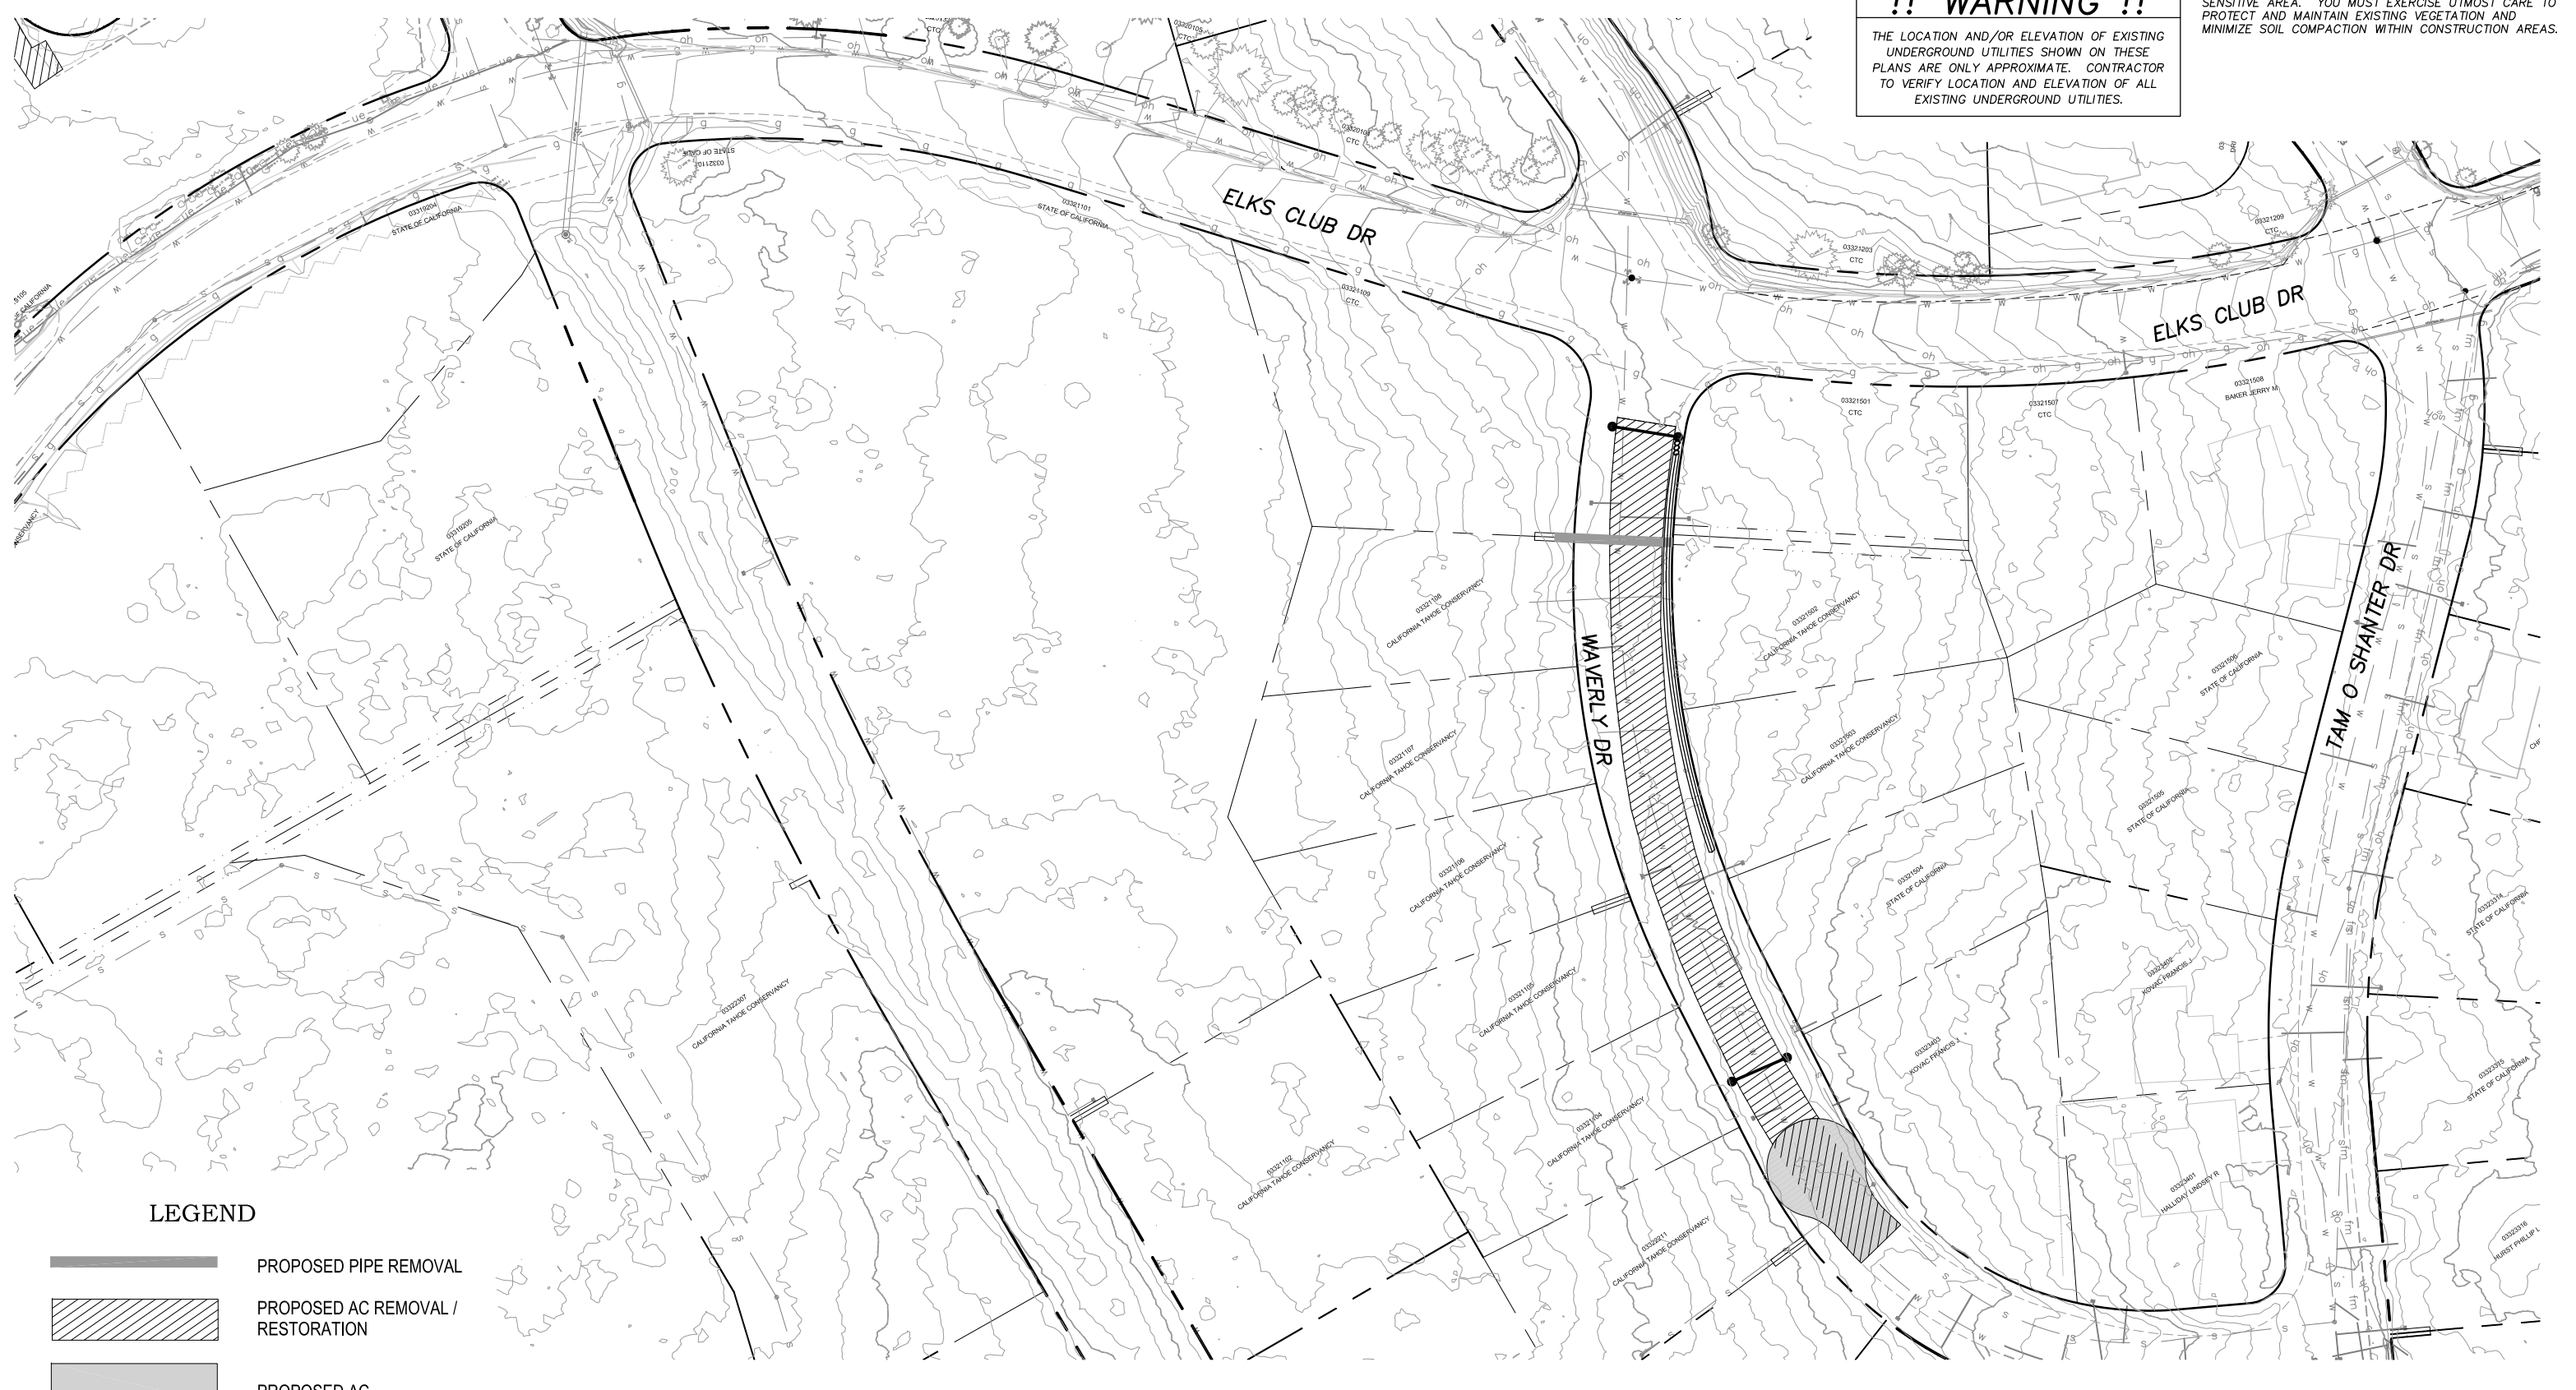

**LEGEND**

-  PROPOSED PIPE REMOVAL
-  PROPOSED AC REMOVAL / RESTORATION
-  PROPOSED AC
-  PROPOSED GATE
-  PROPOSED RLC
-  PROPOSED BLC

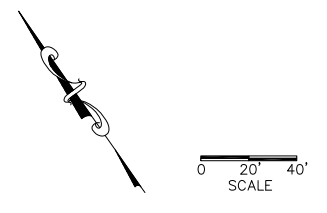


 COUNTY OF EL DORADO  
 COMMUNITY DEVELOPMENT SERVICES  
 DEPARTMENT OF TRANSPORTATION

COUNTRY CLUB HEIGHTS  
 PHASE III  
 WATER QUALITY PROJECT  
 ALTERNATIVE 2 - WAVERLY DR

DATE: 03/2019	PROJECT NO.: 95191	BY: DMG
---------------	--------------------	---------

FIGURE  
**17**