

**File No. S16-0003**  
**Location Map**

Mt. Aukum Wine Storage  
Special Use Permit



Site

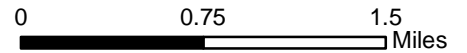


Exhibit A


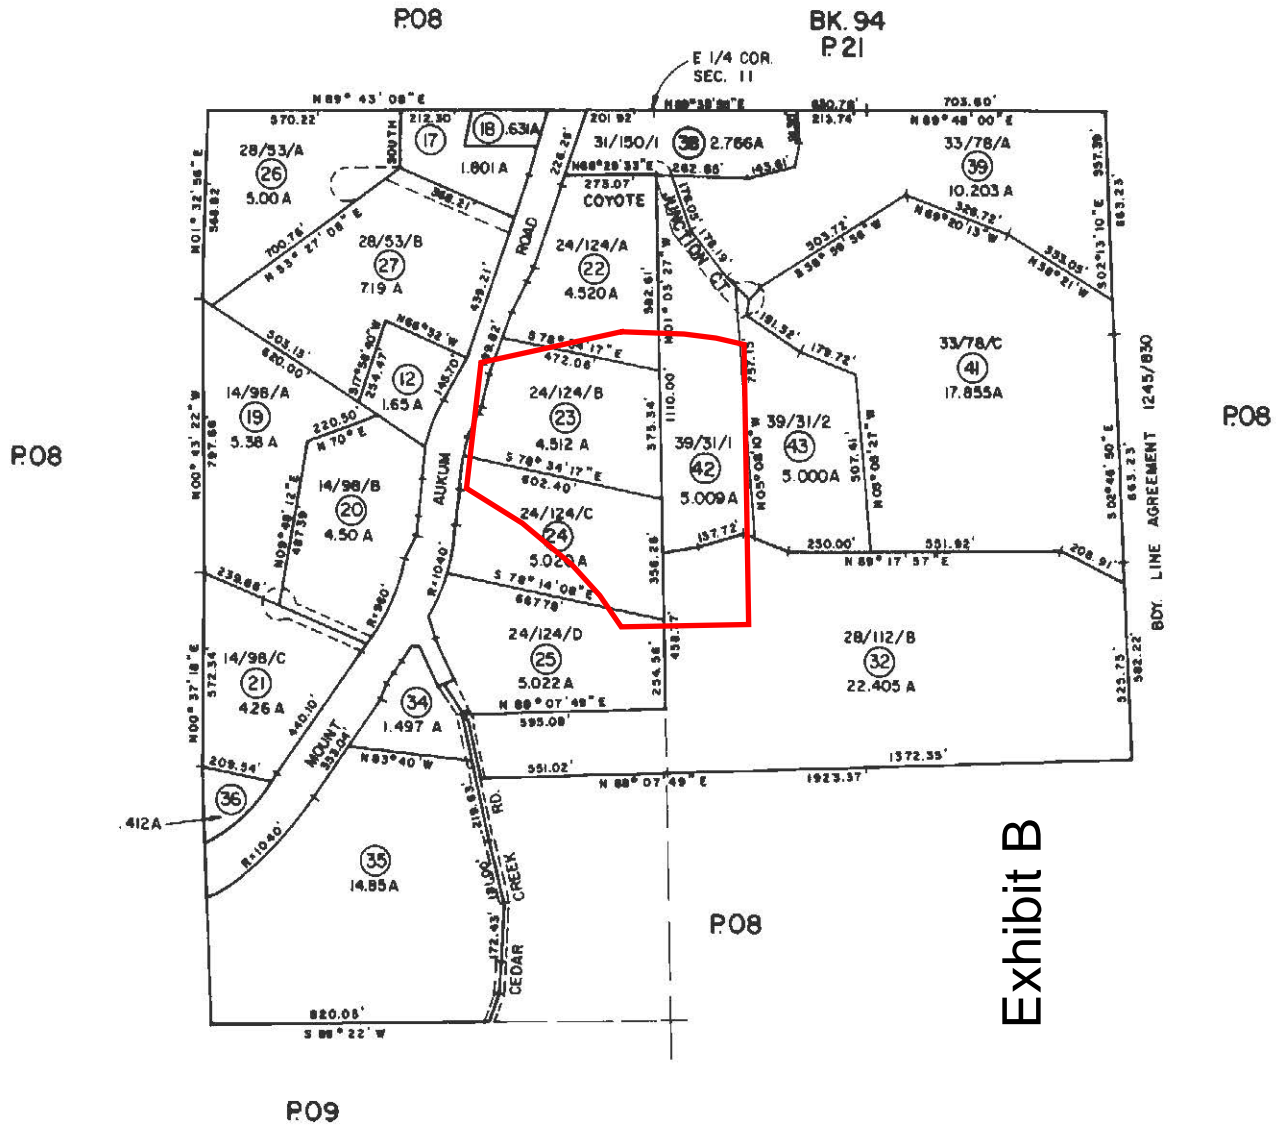


Exhibit B

NOTE - Assessor's Block Numbers Shown in Ellipses  
Assessor's Parcel Numbers Shown in Circles

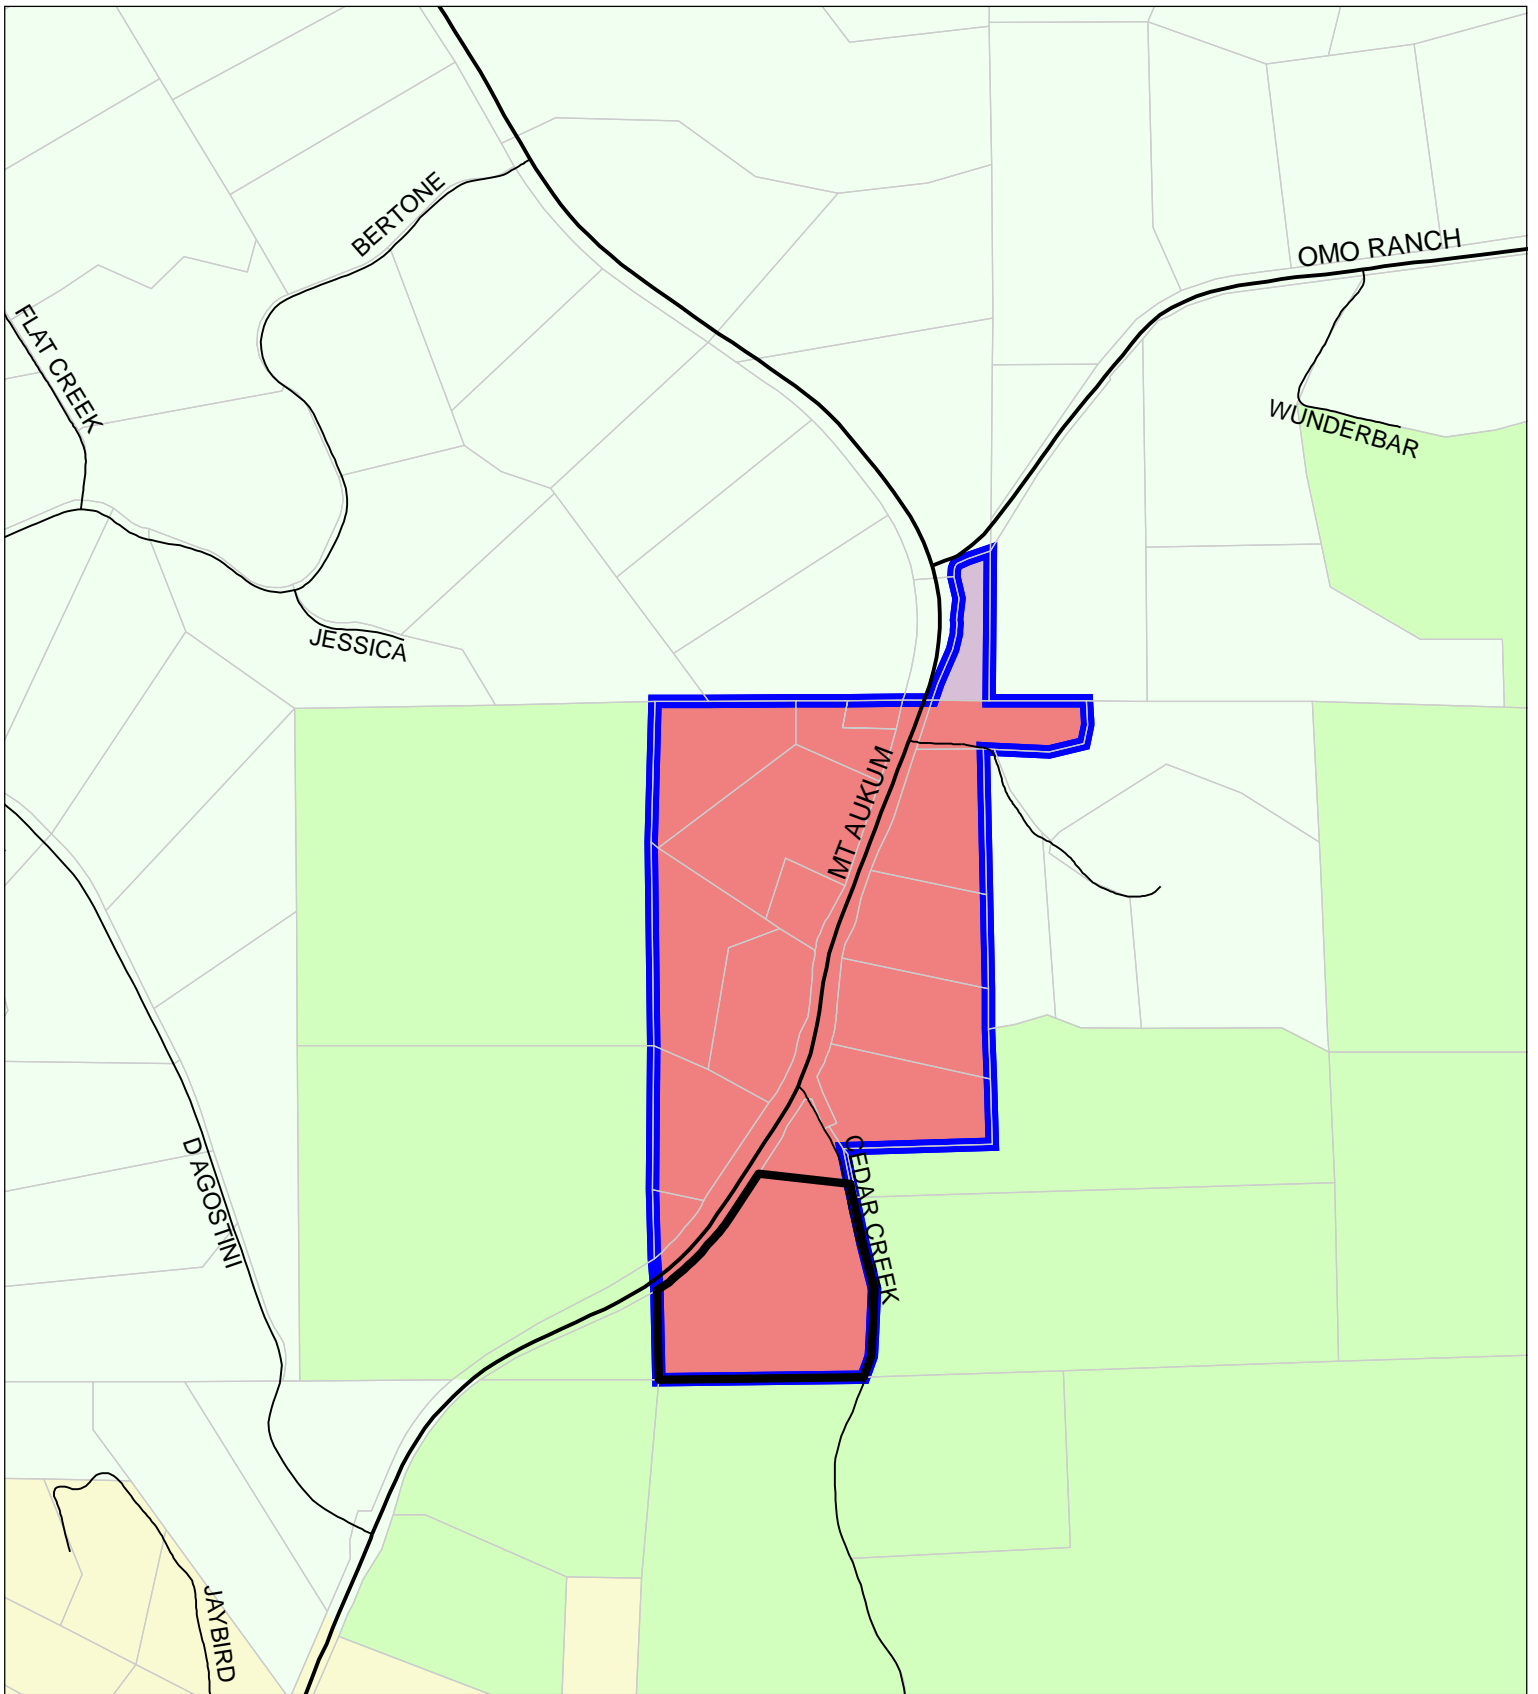

**File No. S16-0003**  
**Land Use Map**

Mt. Aukum Wine Storage  
 Special Use Permit

 Site

 Mt. Aukum Rural Center


 Agricultural Lands

 Commercial


 Low Density Residential

 Public Facilities

 Rural Residential

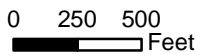

# Exhibit C

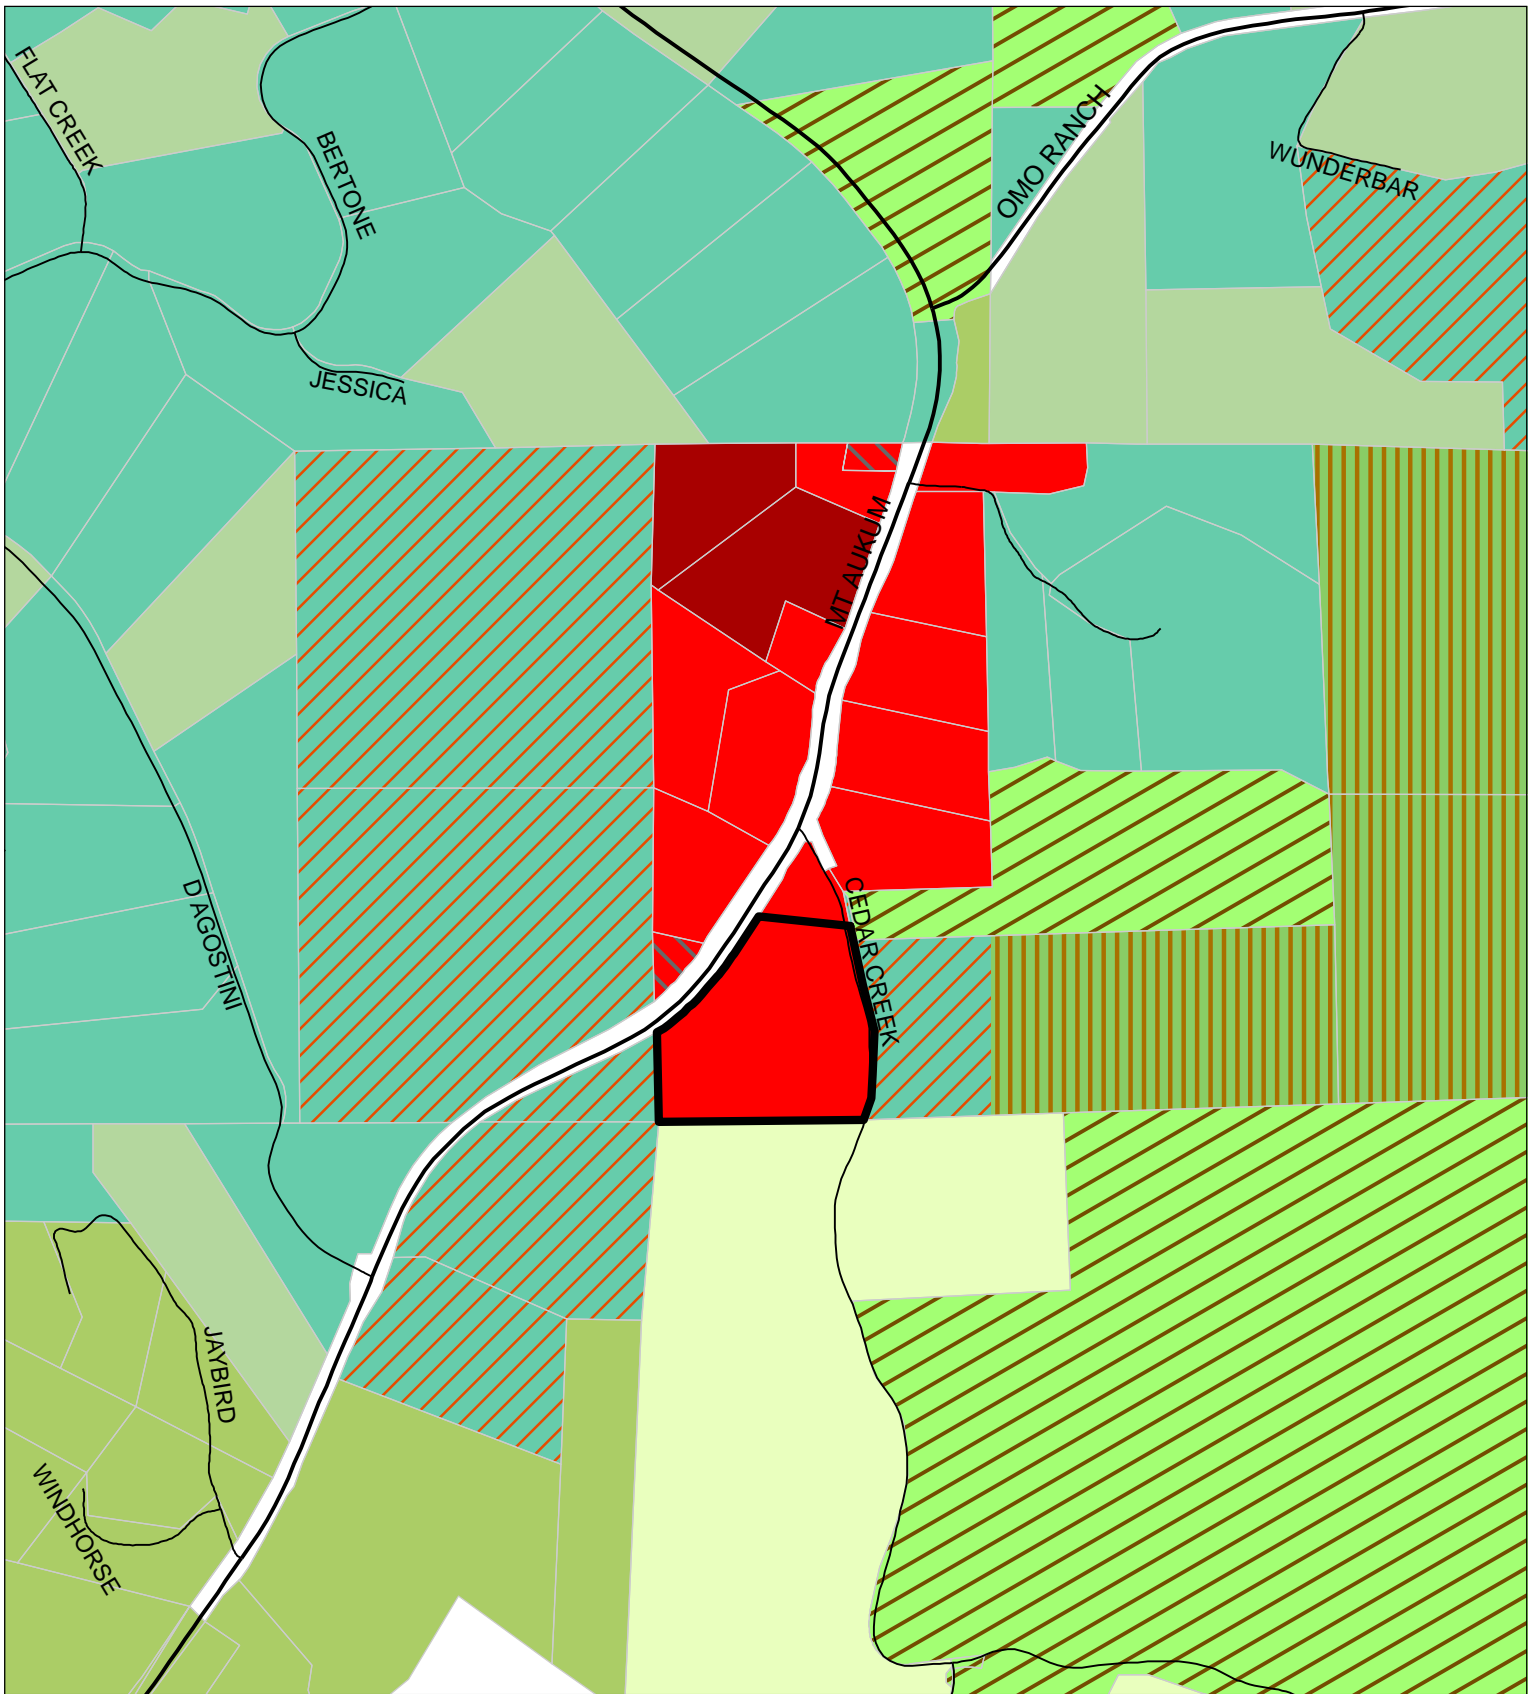

**File No. S16-0003  
Zoning Map**

**Mt. Aukum Wine Storage  
Special Use Permit**

- |                                       |                                     |
|---------------------------------------|-------------------------------------|
| Site                                  | CG = Commercial General             |
| Planned Development Overlay           | CL = Commercial Limited             |
| AG-40 = Agricultural Grazing 40 Acres | RE-10 = Residential Estate 10 Acres |
| LA-10 = Limited Agriculture 10 Acres  | RL-10 = Rural Land 10 Acres         |
| LA-20 = Limited Agriculture 20 Acres  | RL-20 = Rural Land 20 Acres         |
| PA-20 = Planned Agriculture 20 Acres  | TC = Transportation Corridor        |
| CC = Commercial Community             |                                     |

0 250 500  
Feet




**Exhibit D**




**File No. S16-0003**  
**Aerial Map**

Mt. Aukum Wine Storage  
Special Use Permit

 Site

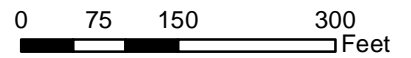

**Exhibit E**

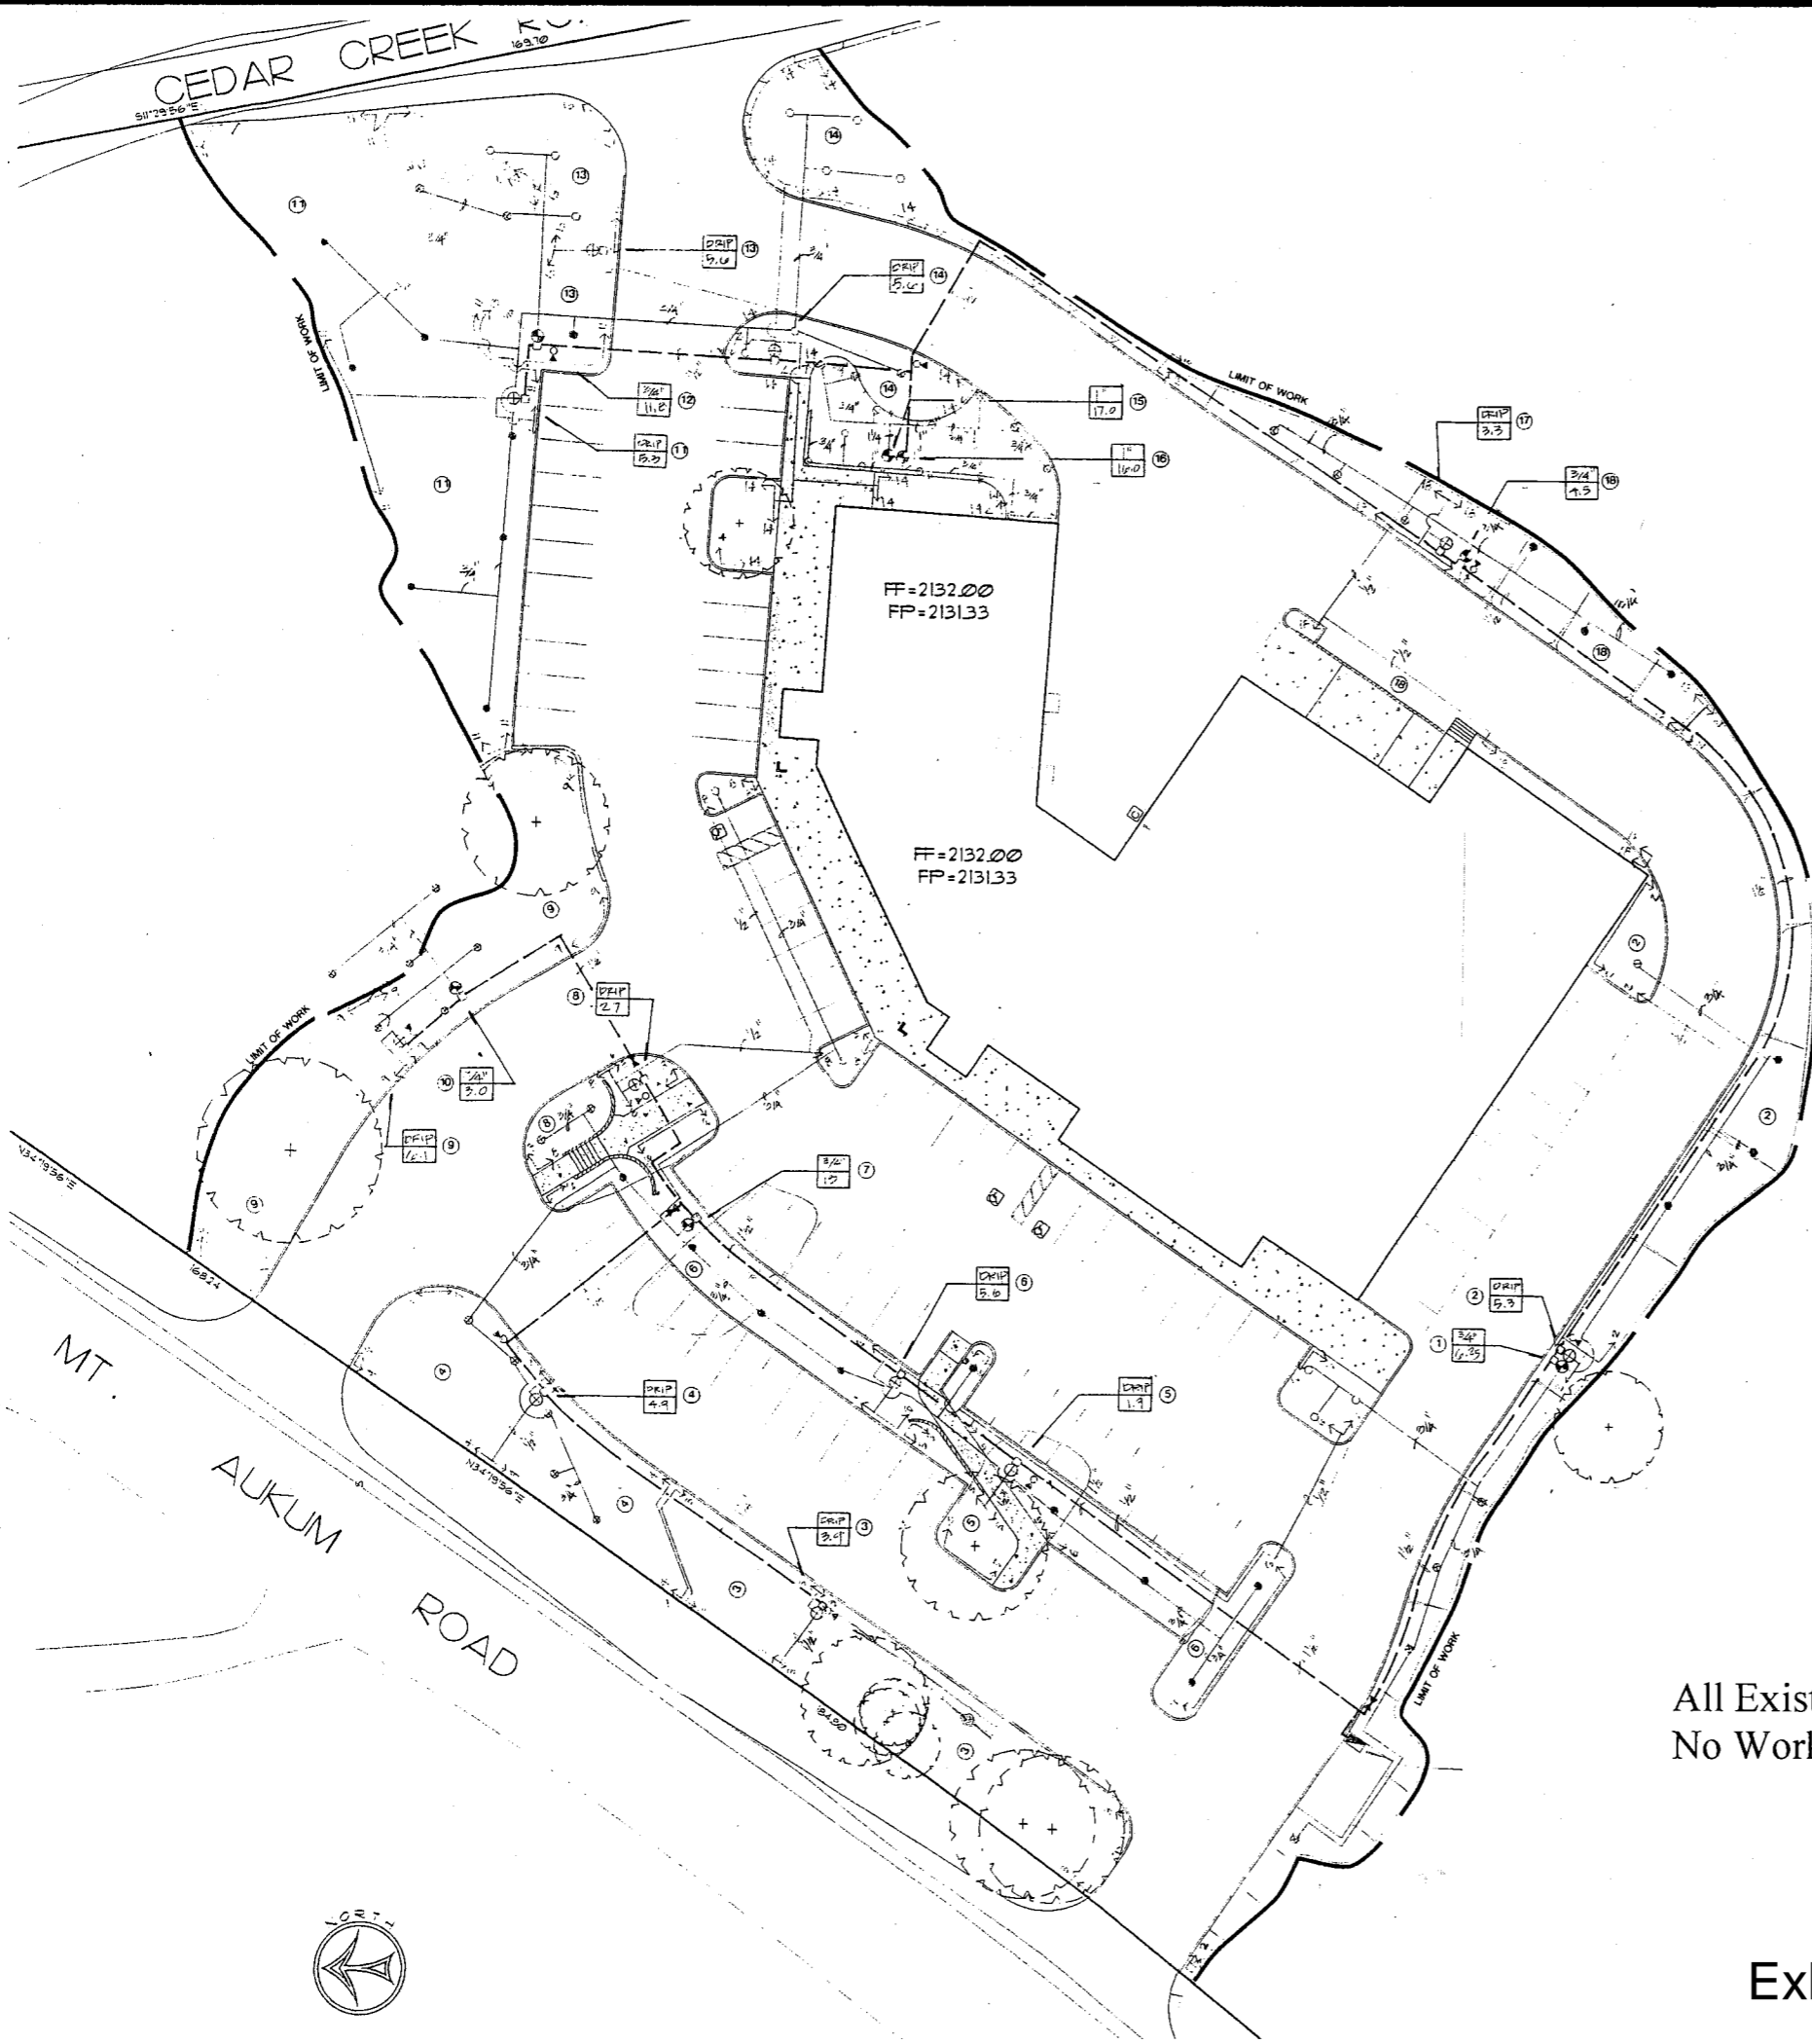

# Site Plan

Application for Special Use Permit  
 Wine Storage at Mt Aukum Center  
 8171 Mt Aukum Rd, Mt Aukum

Applicant:  
 Brian Miller  
 POB 237  
 Fiddletown CA 95629  
 209-256-4141

February 8, 2016

All Existing  
 No Work Proposed

16 FEB - 9 AM 10:26  
 RECEIVED  
 PLANNING DEPARTMENT

Exhibit F

**S 16-0003**