




P06-0043-E/Marcyan  
Location Map  
Exhibit A



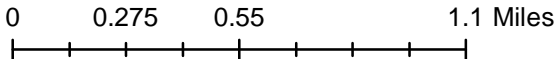

PORS. SECS 1, 14, 15, & SECS. 2, 3, 10 & 11, T.12N., R.9E.  
& POR. SEC. 35, T.13N., R.9E., M.D.M.

73:02

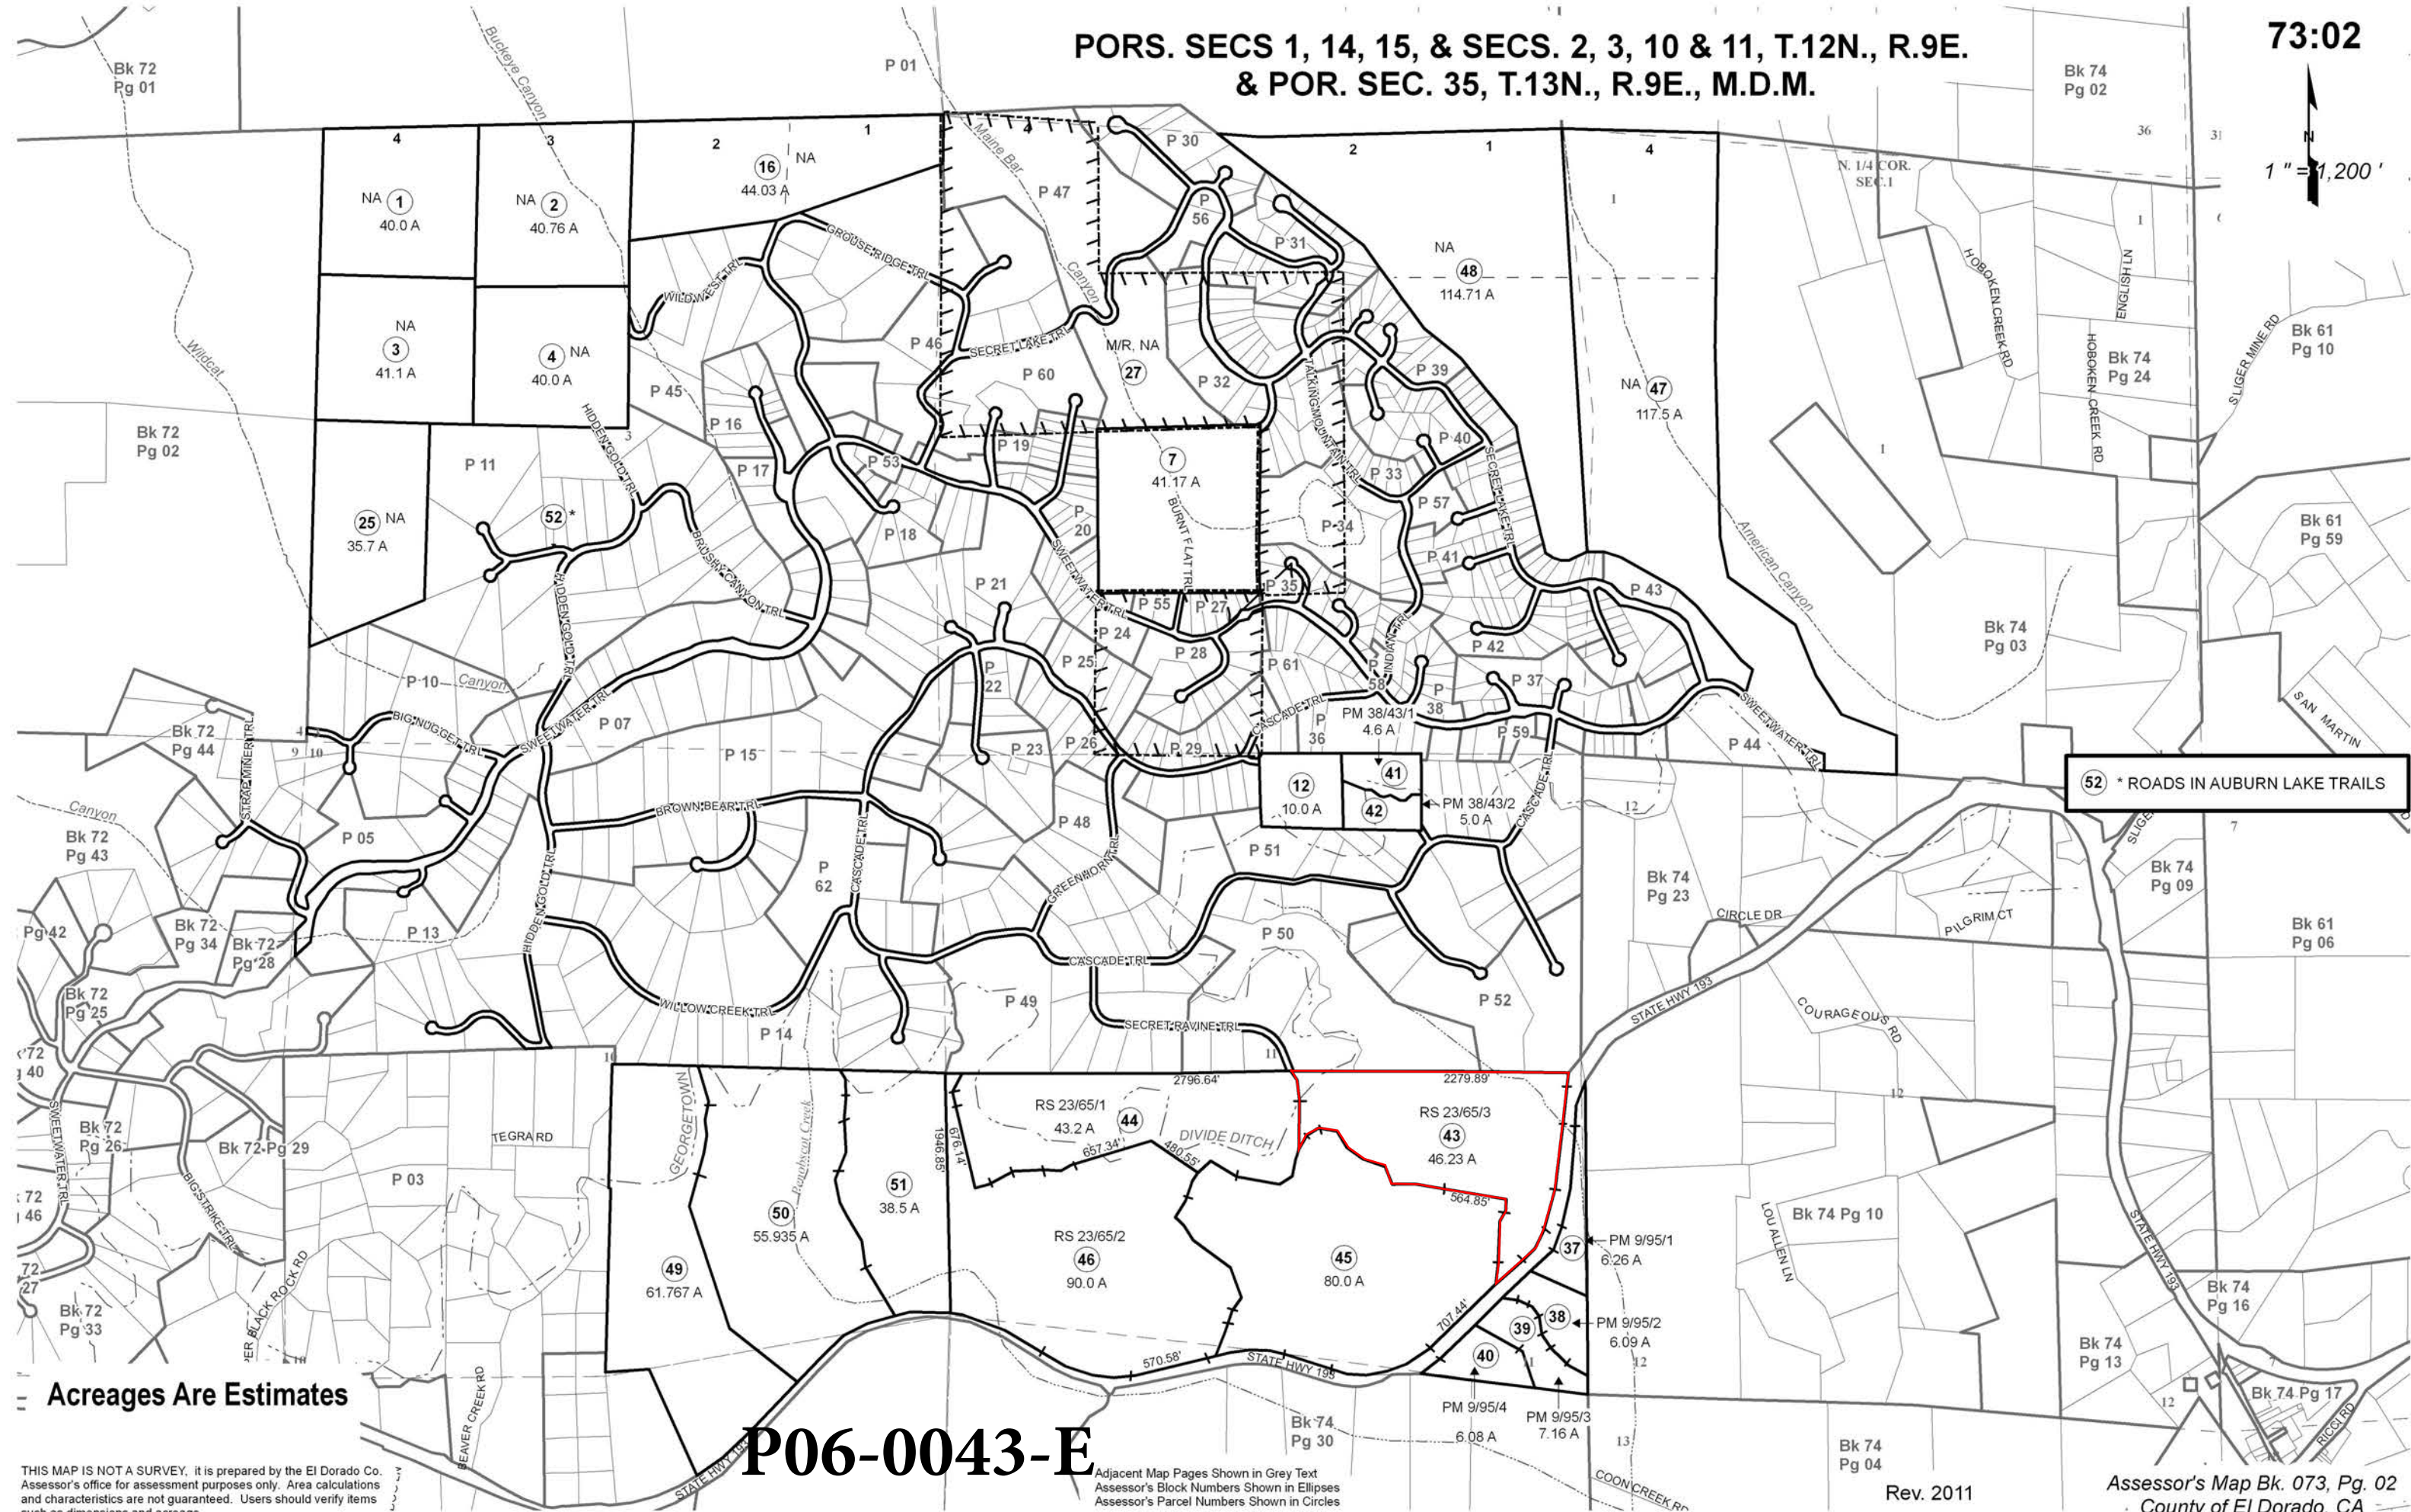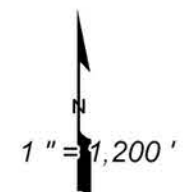

52 \* ROADS IN AUBURN LAKE TRAILS

Acreages Are Estimates

THIS MAP IS NOT A SURVEY, it is prepared by the El Dorado Co. Assessor's office for assessment purposes only. Area calculations and characteristics are not guaranteed. Users should verify items such as dimensions and acreage.

**P06-0043-E**



**Exhibit B**

Adjacent Map Pages Shown in Grey Text  
Assessor's Block Numbers Shown in Ellipses  
Assessor's Parcel Numbers Shown in Circles


Rev. 2011


Assessor's Map Bk. 073, Pg. 02  
County of El Dorado, CA



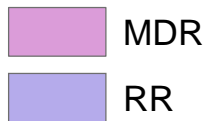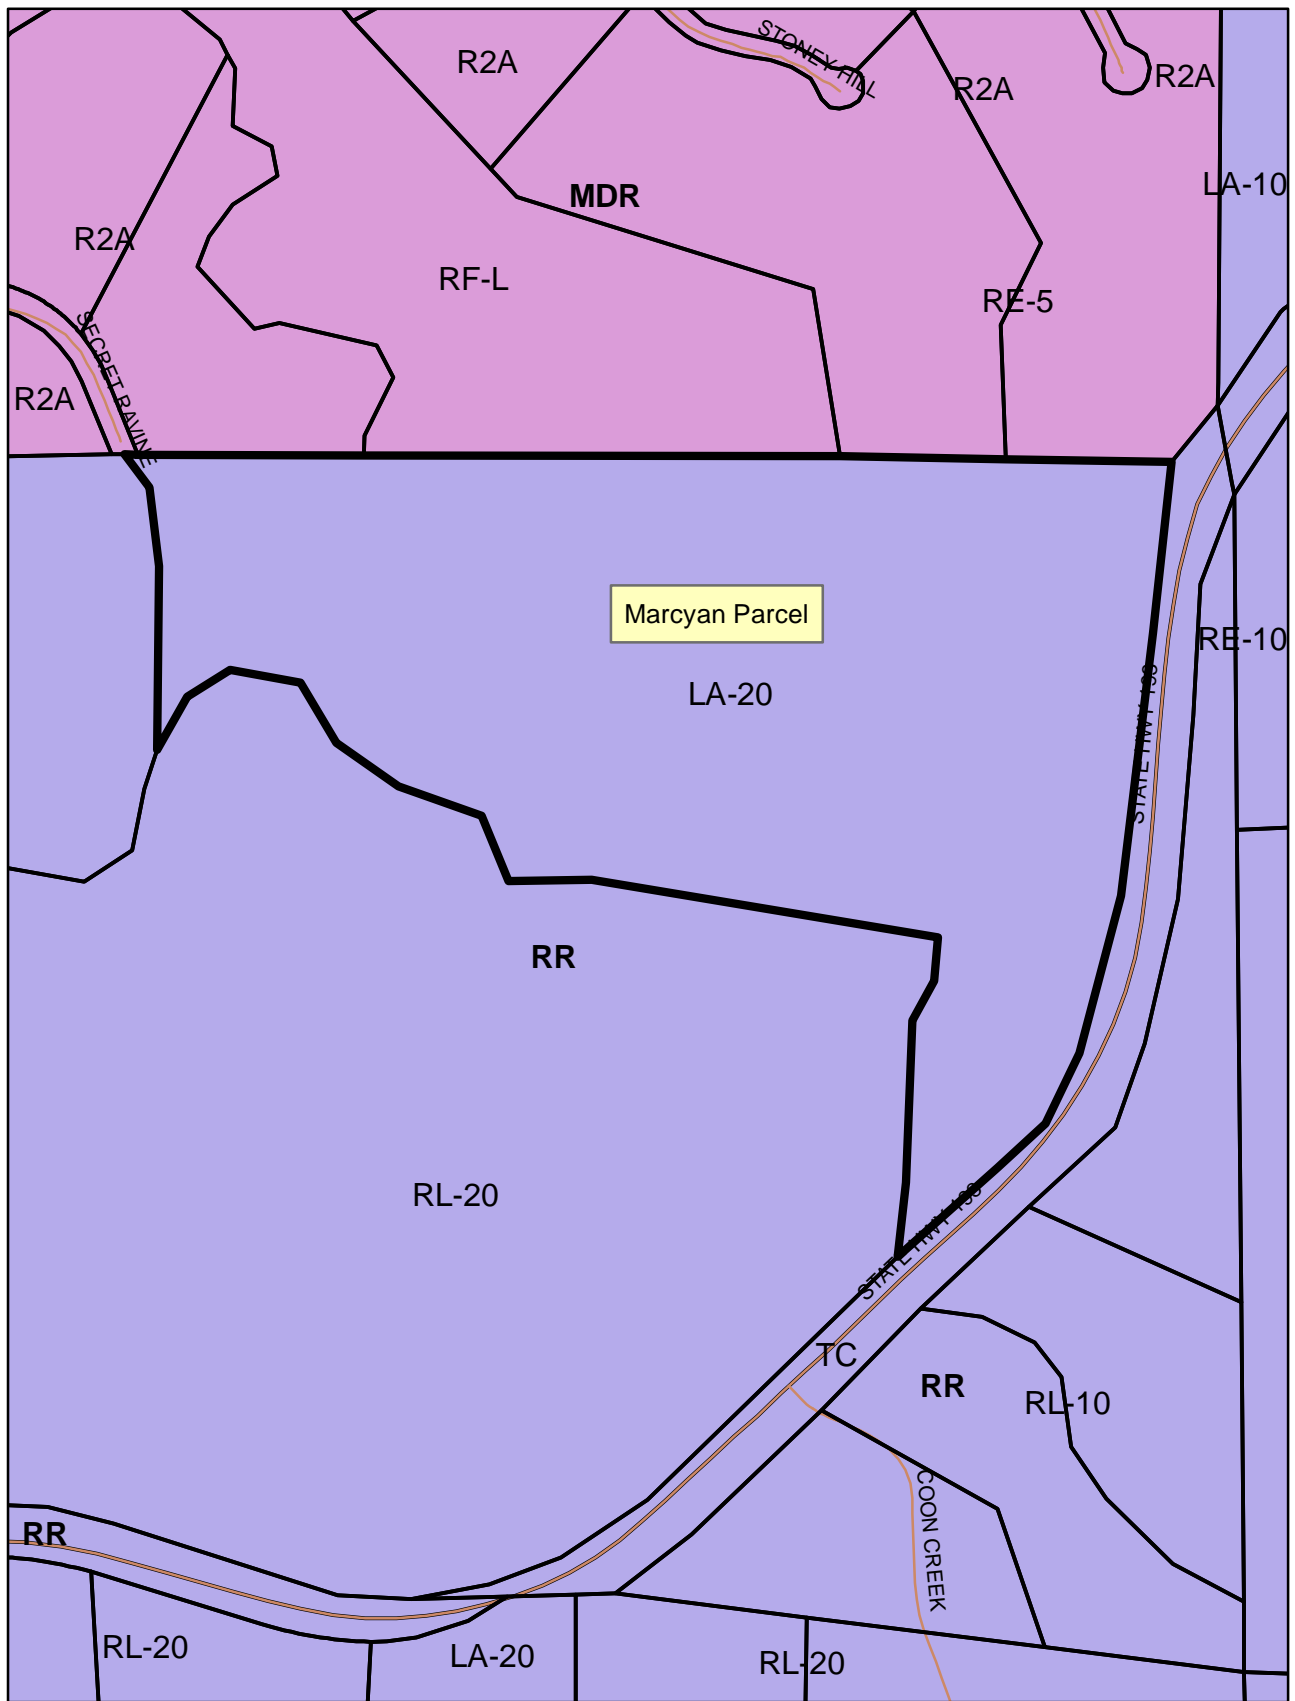


**P06-0043-E/Marcyan**  
**Land Use Map**  
**Exhibit C**

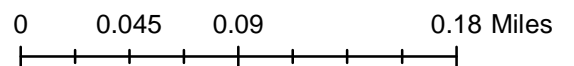

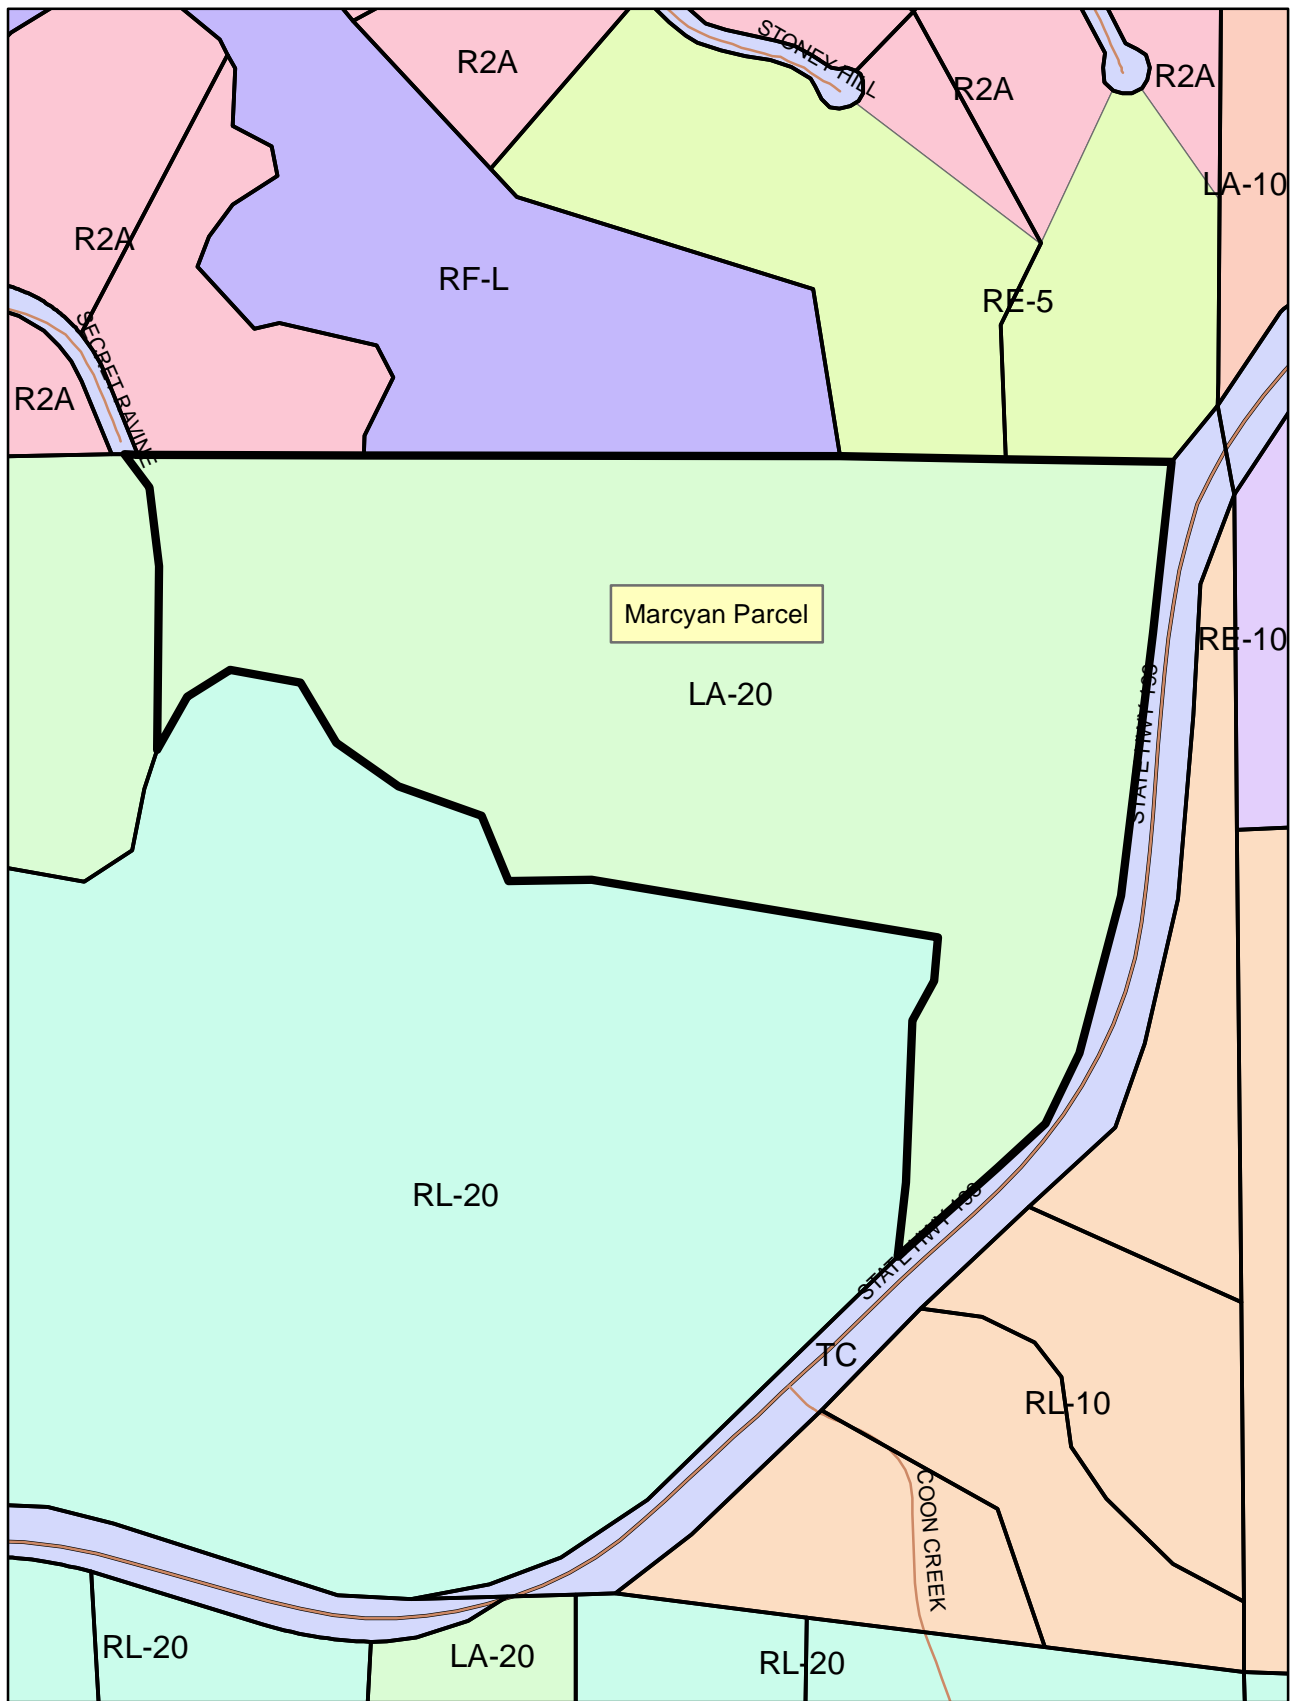

- LA-10
- LA-20
- R2A
- RE-10
- RE-5
- RF-L
- RL-10
- RL-20
- TC


**P06-0043-E/Marcyan**  
**Zoning Map**  
**Exhibit D**

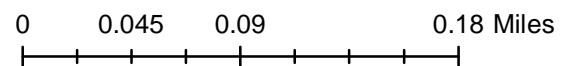






P06-0043-E/Marcyan  
Aerial Map  
Exhibit E

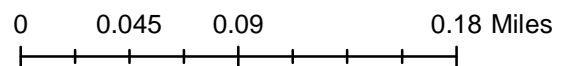



BWES 06/09/2009 11:16:16 0309117-TENT-PM

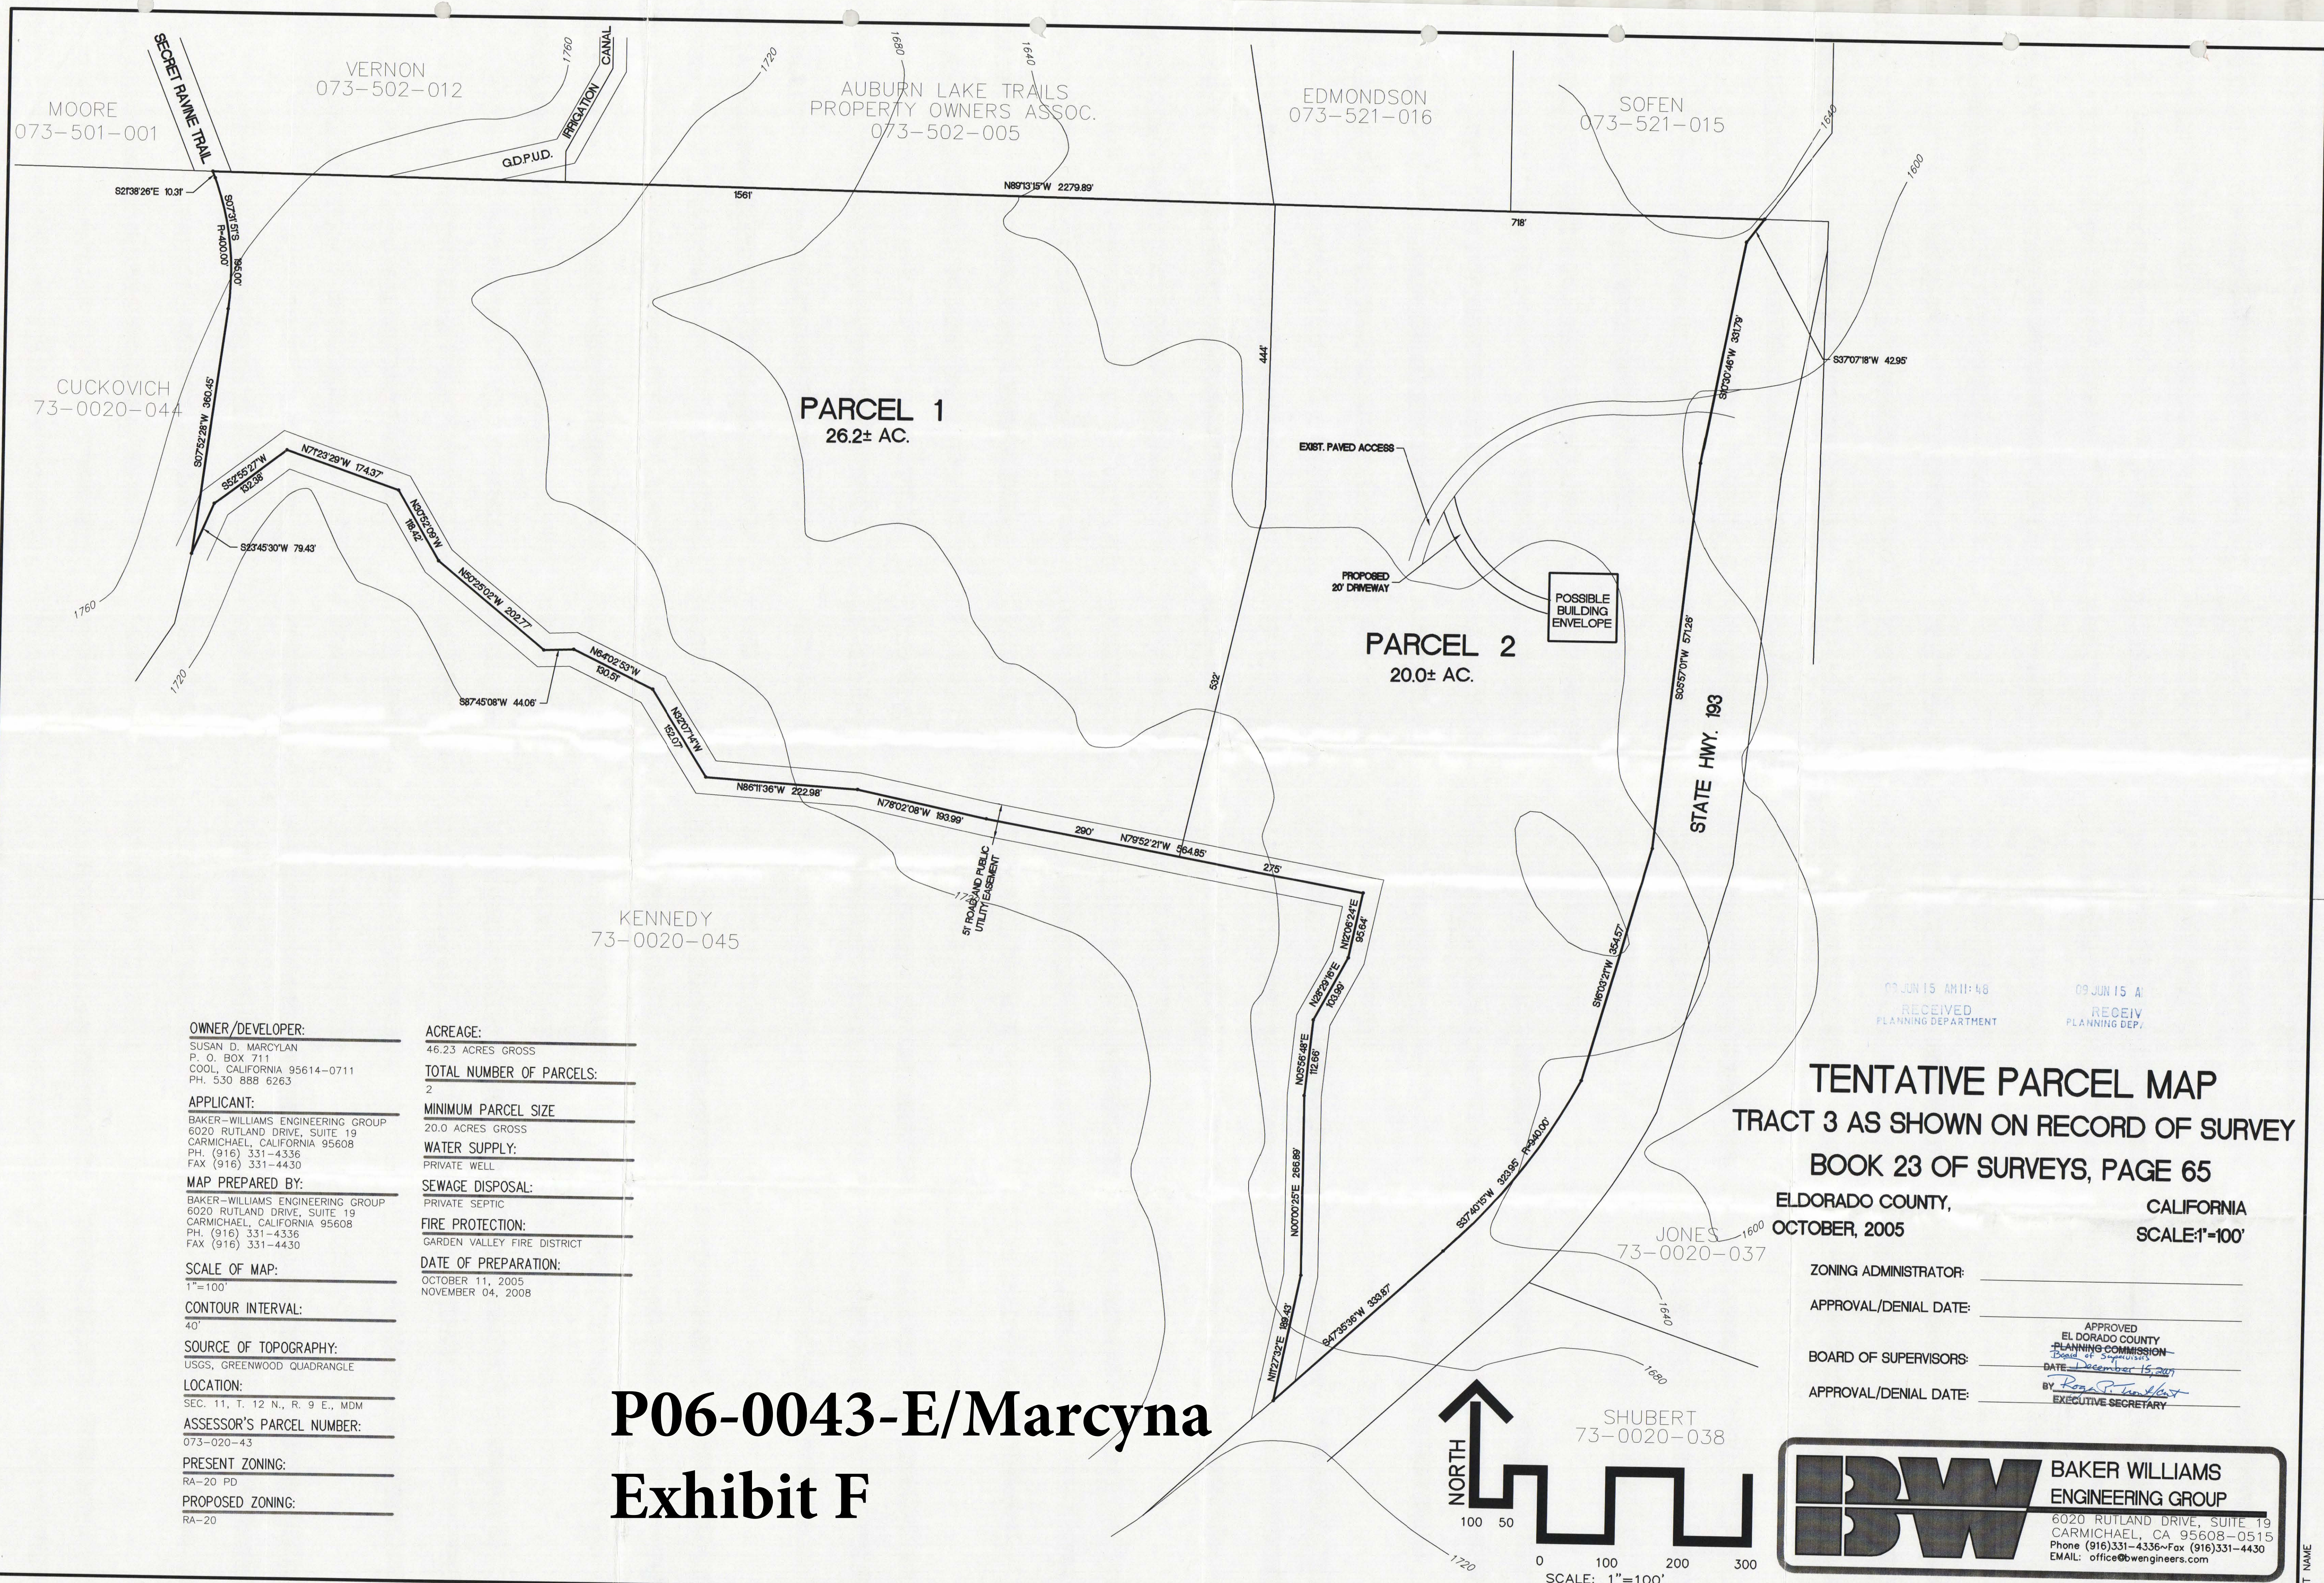

**OWNER/DEVELOPER:**  
 SUSAN D. MARCYLAN  
 P. O. BOX 711  
 COOL, CALIFORNIA 95614-0711  
 PH. 530 888 6263

**APPLICANT:**  
 BAKER-WILLIAMS ENGINEERING GROUP  
 6020 RUTLAND DRIVE, SUITE 19  
 CARMICHAEL, CALIFORNIA 95608  
 PH. (916) 331-4336  
 FAX (916) 331-4430

**MAP PREPARED BY:**  
 BAKER-WILLIAMS ENGINEERING GROUP  
 6020 RUTLAND DRIVE, SUITE 19  
 CARMICHAEL, CALIFORNIA 95608  
 PH. (916) 331-4336  
 FAX (916) 331-4430

**SCALE OF MAP:**  
 1"=100'

**CONTOUR INTERVAL:**  
 40'

**SOURCE OF TOPOGRAPHY:**  
 USGS, GREENWOOD QUADRANGLE

**LOCATION:**  
 SEC. 11, T. 12 N., R. 9 E., MDM

**ASSESSOR'S PARCEL NUMBER:**  
 073-020-43

**PRESENT ZONING:**  
 RA-20 PD

**PROPOSED ZONING:**  
 RA-20

**ACREAGE:**  
 46.23 ACRES GROSS

**TOTAL NUMBER OF PARCELS:**  
 2

**MINIMUM PARCEL SIZE:**  
 20.0 ACRES GROSS

**WATER SUPPLY:**  
 PRIVATE WELL


**SEWAGE DISPOSAL:**  
 PRIVATE SEPTIC

**FIRE PROTECTION:**  
 GARDEN VALLEY FIRE DISTRICT

**DATE OF PREPARATION:**  
 OCTOBER 11, 2005  
 NOVEMBER 04, 2008

# P06-0043-E/Marcyna

## Exhibit F

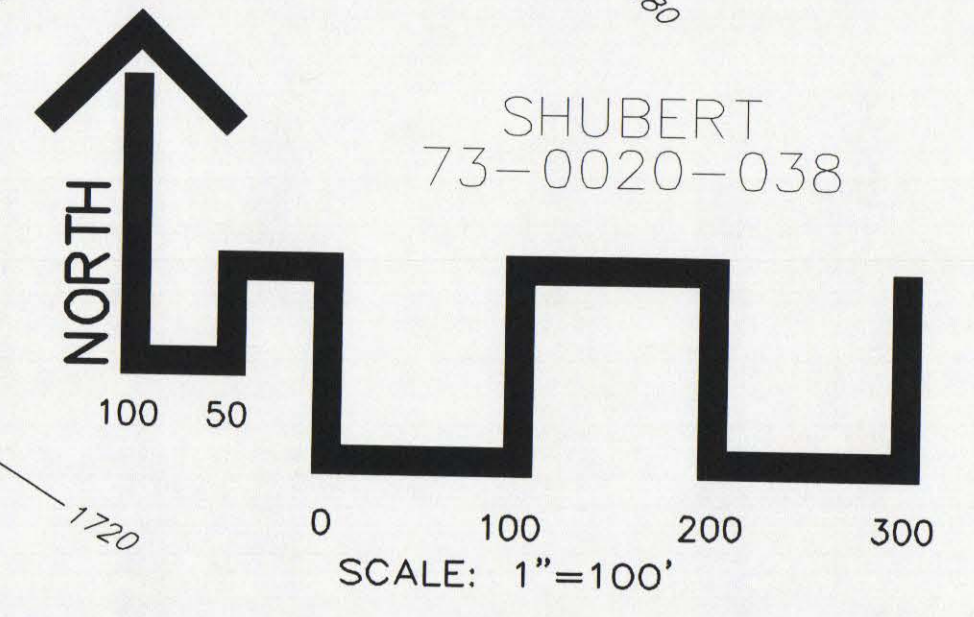

RECEIVED  
 PLANNING DEPARTMENT  
 JUN 15 4:48 PM '05

RECEIVED  
 PLANNING DEPT.  
 JUN 15 4:48 PM '05

**TENTATIVE PARCEL MAP**  
**TRACT 3 AS SHOWN ON RECORD OF SURVEY**  
**BOOK 23 OF SURVEYS, PAGE 65**  
 ELDORADO COUNTY, CALIFORNIA  
 OCTOBER, 2005 SCALE: 1"=100'

ZONING ADMINISTRATOR: \_\_\_\_\_  
 APPROVAL/DENIAL DATE: \_\_\_\_\_  
 BOARD OF SUPERVISORS: \_\_\_\_\_  
 APPROVAL/DENIAL DATE: \_\_\_\_\_

APPROVED  
 EL DORADO COUNTY  
 PLANNING COMMISSION  
 DATE: December 15, 2007  
 BY: *Renee S. ...*  
 EXECUTIVE SECRETARY

**BW** BAKER WILLIAMS ENGINEERING GROUP  
 6020 RUTLAND DRIVE, SUITE 19  
 CARMICHAEL, CA 95608-0515  
 Phone (916)331-4336-Fax (916)331-4430  
 EMAIL: office@bwengineers.com

SHEET NAME

TPM



<b>Marcy Tentative Parcel Map Timeline and Expiration</b>				
<b>Item No.</b>	<b>Type of Action</b>	<b>Application</b>	<b>Dates (From/To)</b>	<b>Total Years</b>
1	Discretionary	Original Approval Date	12/15/2009	3
		Original Expiration	12/15/2012	
		<b><i>EDC code Sec. 120.74.020 and California Government Code 66452.6(a) (Subdivision Map Act)</i></b>		
2	Automatic	Automatic Time Extension	12/15/2012	2
		Revised Expiration	12/15/2014	
		<b><i>Note :Two-year time extension under 66452.23 (AB 208, enacted on 07/11/11)</i></b>		
3	Automatic	Time Extension	12/15/2014	2
		Revised Expiration	12/15/2016	
		<b><i>Note: Two-year time extension under SMA 66452.24 (AB 116)</i></b>		
<b>Current Request</b>				
4	Discretionary/ Legislative	Time Extension	12/15/2016	2
		Revised Expiration if Approved	12/15/2018	
		<b><i>Note: Request for six year time extension in accordance with SMA 66452.a.</i></b>		

**P06-0043-E/Marcy  
Exhibit G**